


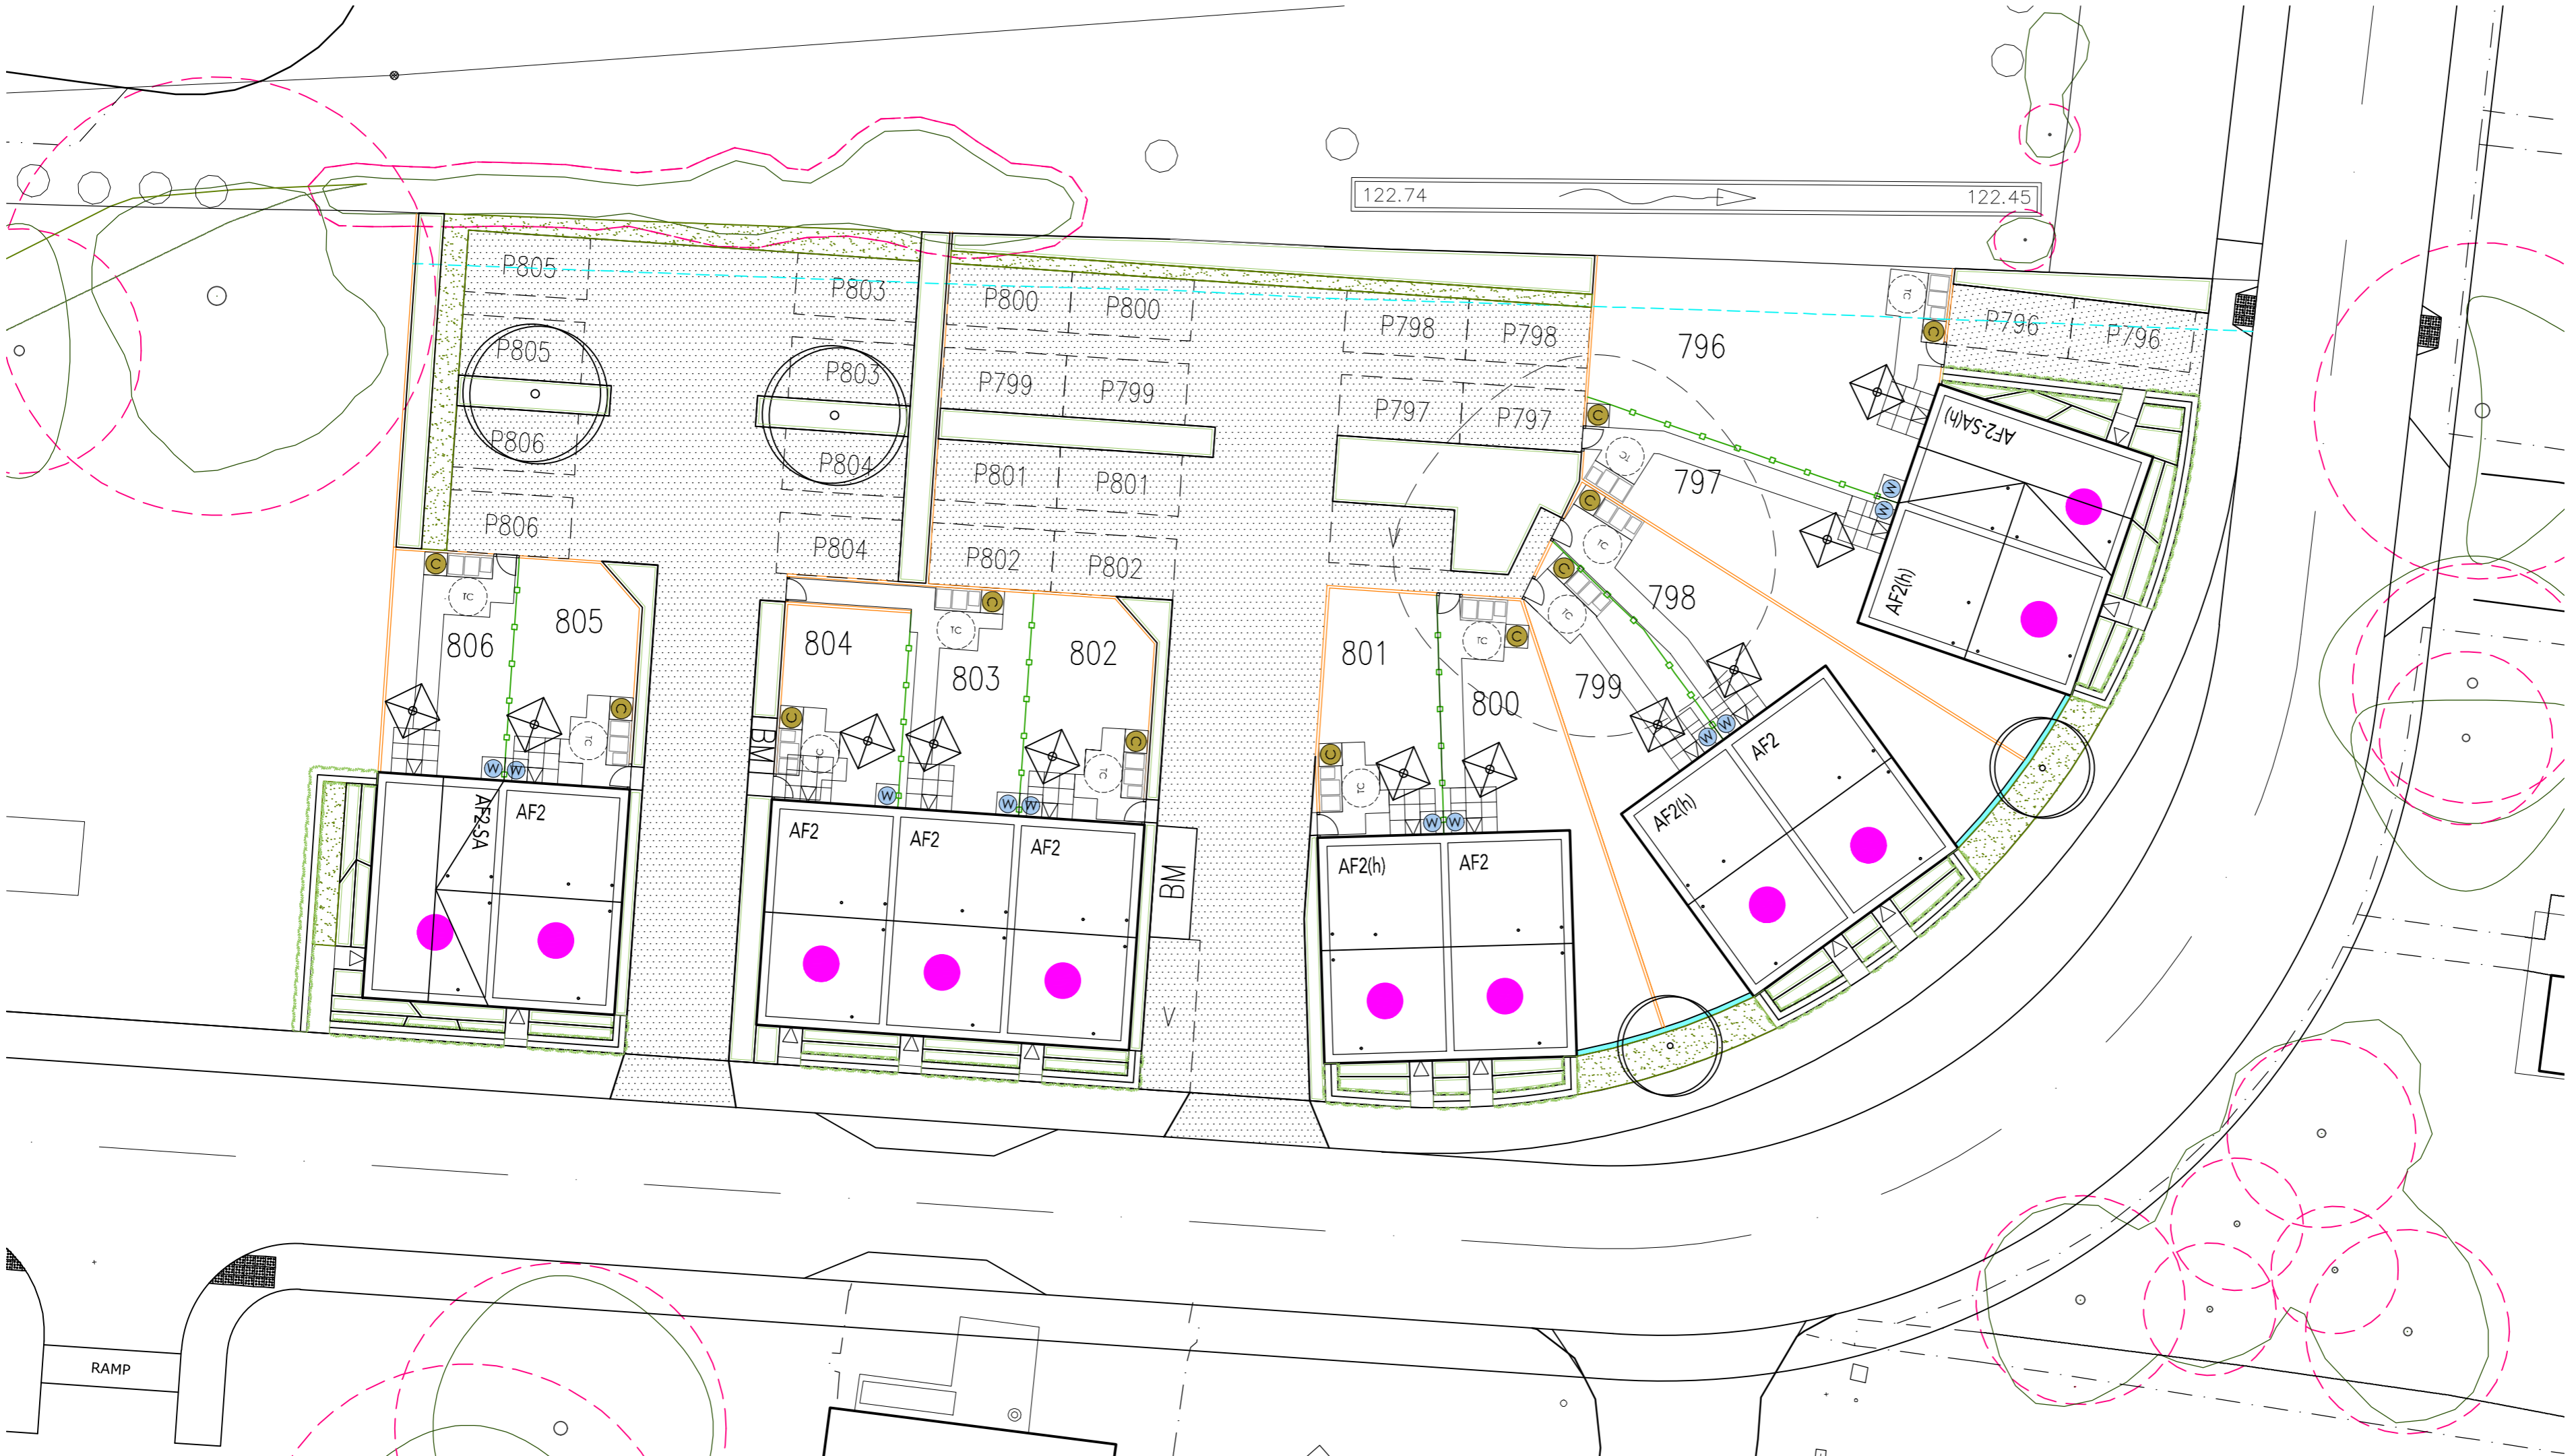

REVISIONS:

LEGEND					MISCELLANEOUS					
EXISTING VEGETATION					●	CHIMNEY	▽	GARAGE ACCESS	▽	PERSONNEL ACCESS
○	EXISTING TREE TO BE RETAINED	○	EXISTING RPA	○	●	AFFORDABLE HOUSING - RENTED	■	AFFORDABLE HOUSING - INTERMEDIATE	□	BIN HARDSTANDING
EXTERNAL BOUNDARY TREATMENTS					⊠	BIN HARDSTANDING WITH 1.5m TURNING CIRCLE	■	COMPOST BIN	□	WATER BLITT
—	1800mm HIGH SCREEN WALL. REFER TO MATERIAL LAYOUT DETAIL FOR MATERIALS.	—	1800mm HIGH CLOSE BOARD TIMBER FENCE	—	1800mm HIGH PLOT DIVISION PANEL FENCE	⊠	ROTARY DRYER			
—	1800mm HIGH TIMBER MATCHBOARD ACCESS GATE				GROUND SURFACING					
NUMBERING					▨	TARMAC	▨	PAVING SLABS	▨	450mm x 450mm MARSHALLS SAXON BUFF PATED SLABS
12	PLOT NUMBERS	012	GARAGE NUMBERS	P12	PARKING NUMBERS	LANDSCAPING				
V	VISITOR PARKING	(h)	PLOT HANDING							
					○	PROPOSED NEW TREE. REFER TO SEPARATE LANDSCAPING DRAWINGS FOR EXACT DETAILS.	—	PROPOSED HEDGEROW. REFER TO SEPARATE LANDSCAPING DRAWINGS FOR EXACT DETAILS.	▨	PROPOSED PLANTING BEDS. REFER TO SEPARATE LANDSCAPING DRAWINGS FOR EXACT DETAILS.
					▨	PROPOSED GRASS PLANTING. REFER TO SEPARATE LANDSCAPING DRAWINGS FOR EXACT DETAILS.				



EXTERNAL WORKS

SCALE: 1:200 @ A2
0 1 2 3 4m

DATE: MARCH 2018
DRAWN: DM

DRAWING TITLE: EXTERNAL WORKS
DRAWING NO: 0521-PH7A-104

