


GRP chimneys apply to selected plots only, please refer to the Materials layout.

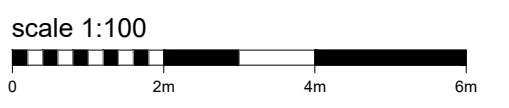

REV	DESCRIPTION	DATE	AUTH	CHK'D
A	Eaves lowered on drive thru and Lutterworth VT1. Entrance and wc to Maidstone changed and bed 3 window revised.	16.05.2020	PH	PH




MOR MAI MAI MAI MAI BLOXHAM MAI MAI LUT_VT

FRONT ELEVATION 1




LUT_VT MAI MAI BLOXHAM MAI MAI MAI MAI MOR

REAR ELEVATION

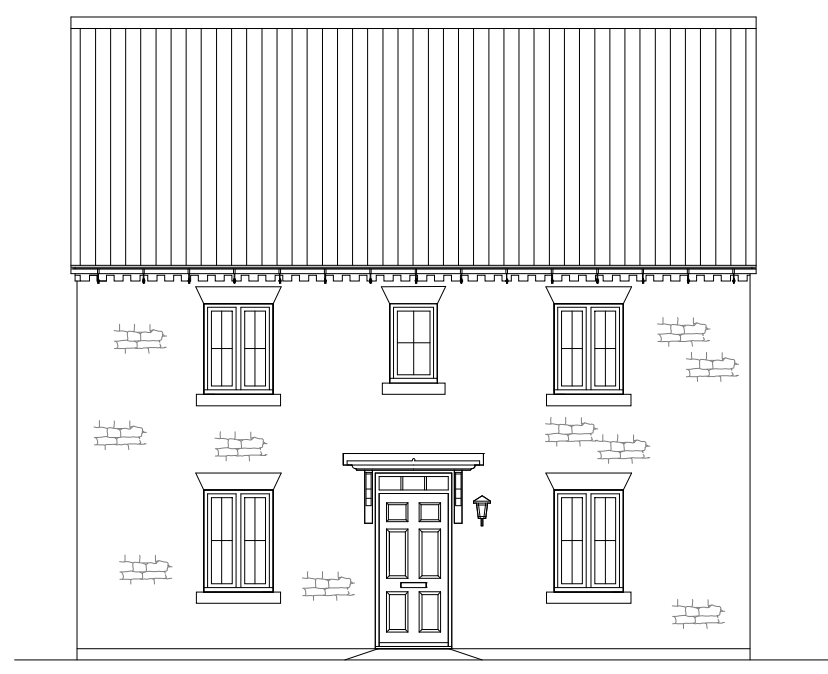

MOR FRONT ELEVATION 2

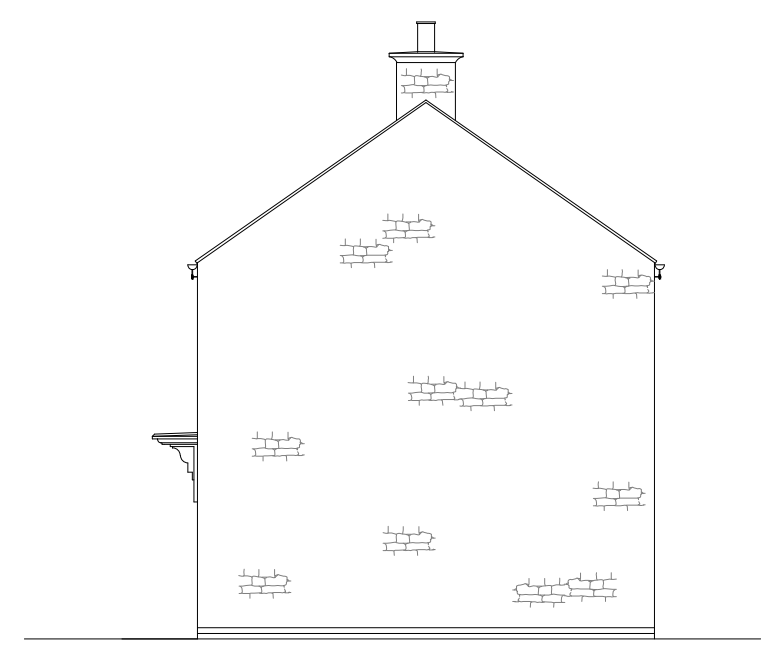

LUT_VT SIDE ELEVATION

HouseType	Lutterworth_VT	Stone	PLOT No. - As Drawn: 226. Opposite:
Bedrooms	3	Persons	5
Sq.ft	1452	Sq.m	134.9
HouseType	The Bloxham	Stone	PLOT No. - As Drawn: 223. Opposite:
Bedrooms	3	Persons	6
Sq.ft	1283	Sq.m	119.2
HouseType	Moresby	Stone	PLOT No. - As Drawn: 218. Opposite:
Bedrooms	3	Persons	5
Sq.ft	854	Sq.m	79.4
HouseType	Maidstone	Stone	PLOT No. - As Drawn: 221, 222. Opposite: 219, 220, 224, 225.
Bedrooms	3	Persons	5
Sq.ft	830	Sq.m	77.1



PROJECT
Bodicote

DRAWING
House Type Planning Drawing
House Type:MAI, MOR,BLOX & LUT_VT
Floorplans - Sheet 2 of 2

SCALE	DATE	AUTHOR	REV
1:100@A1	Feb 2020	PH	A

JOB NO.	DRAWING NO.
7942	BOD.HT.107

CHARACTER AREA:
Main Street