





REV	DESCRIPTION	DATE	AUTH	CHK'D
-----	-------------	------	------	-------

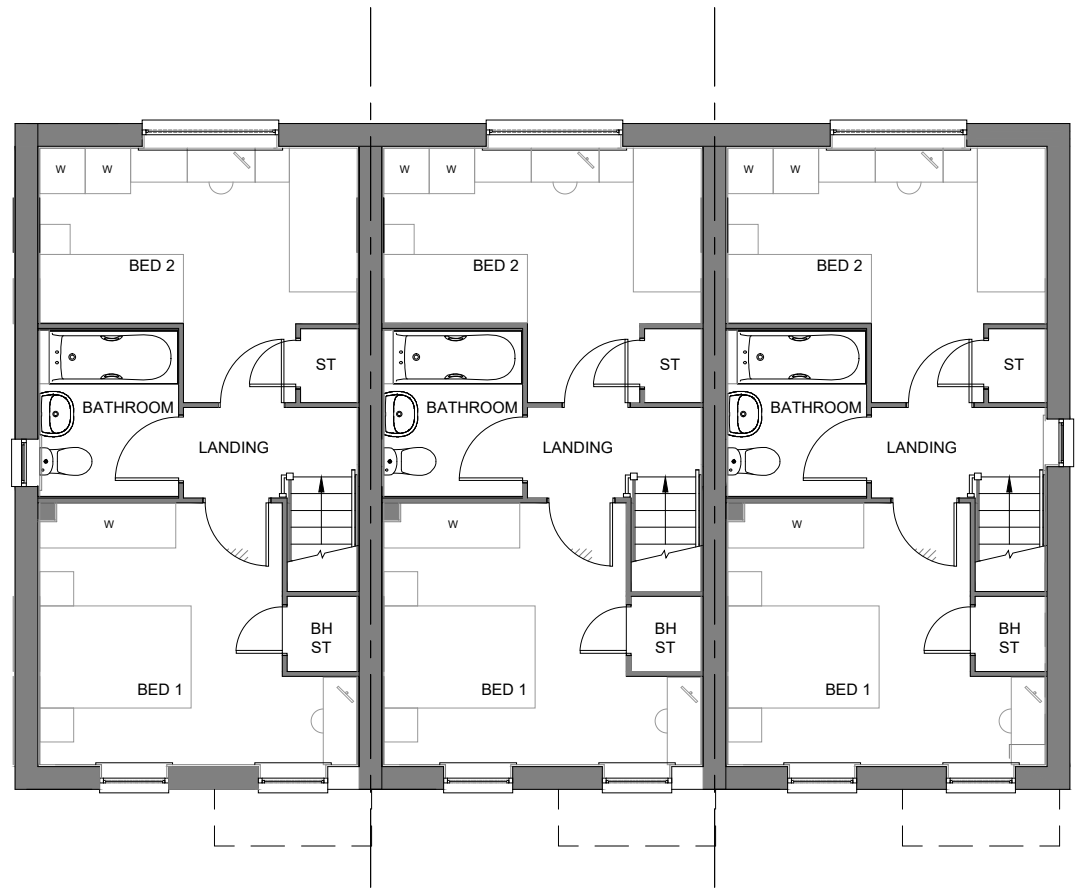

FIRST FLOOR PLAN

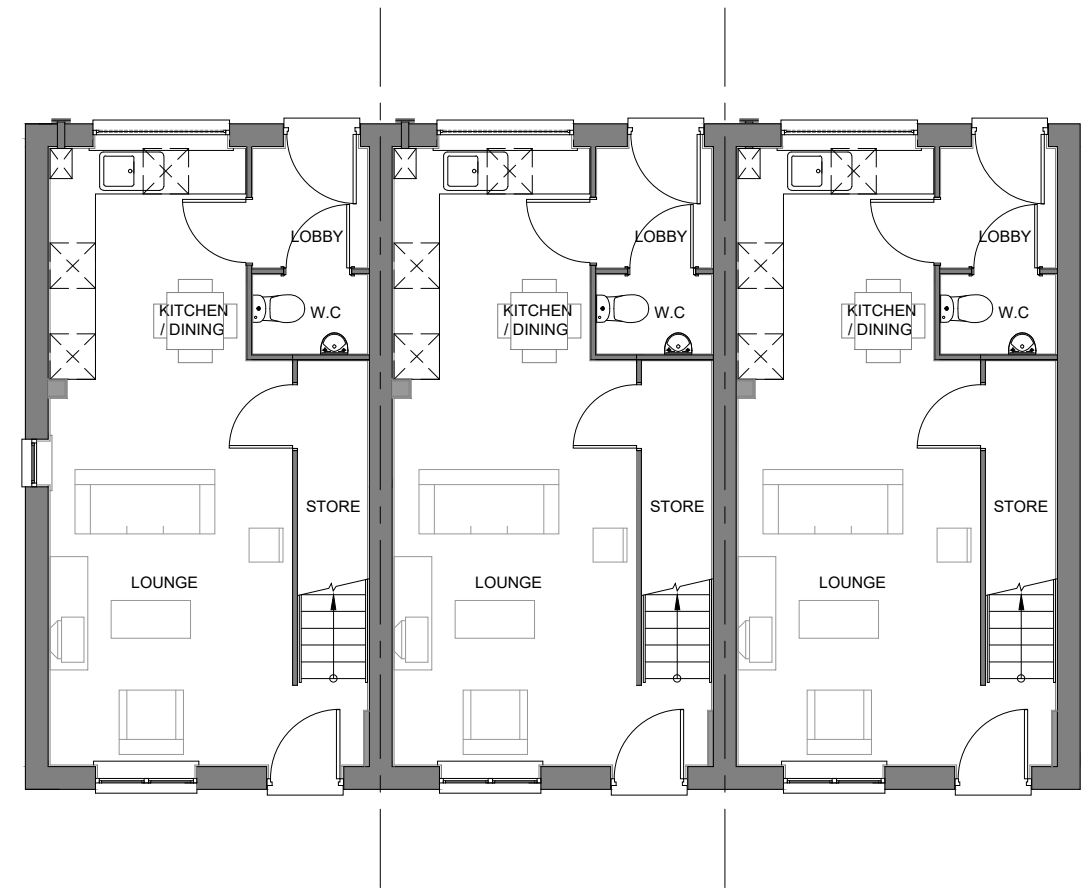

GROUND FLOOR PLAN



PROJECT
Bodicote

DRAWING
House Type Planning Drawing
House Type: SH50 (Terrace)
Floorplans - Sheet 1 of 2

SCALE	DATE	AUTHOR	REV
1:100@A3	FEB 20	IR	*

JOB NO.	DRAWING NO.
7942	BOD.HT.033

CHARACTER AREA
Main Street

Housetype	SH50	Variation	Brick	PLOT No. - As Drawn: 70, 71, 72. Opposite:
Bedrooms	2	Persons	4	
Sq.ft	750	Sq.m	69.7	