




**FRONT ELEVATION**

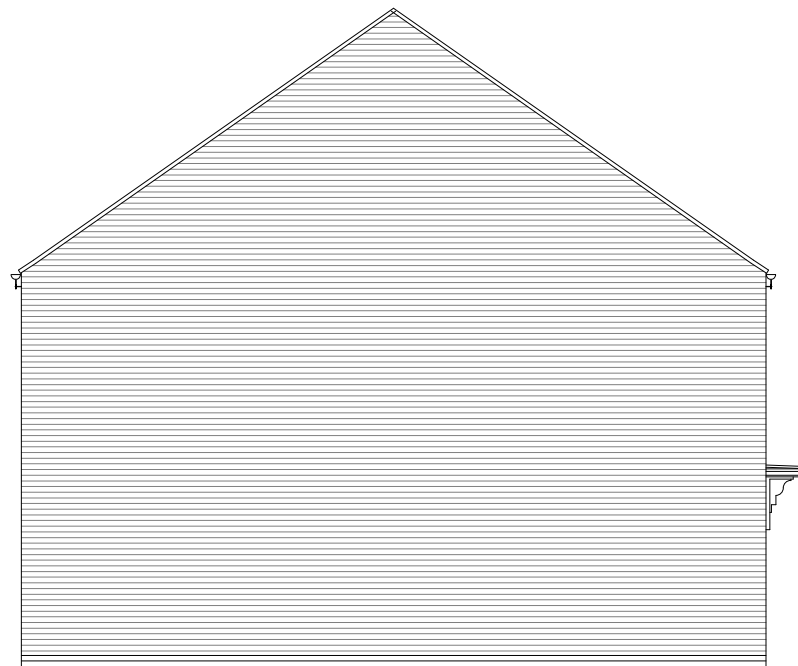

**SIDE ELEVATION**



**REAR ELEVATION**



**SIDE ELEVATION**

**NOTES**

REV	DESCRIPTION	DATE	AUTH	CHK'D
-----	-------------	------	------	-------



**PROJECT**

Bodicote

**DRAWING**

House Type Planning Drawing  
 House Type: SH52 (Semi-Detached)  
 Elevations - Sheet 2 of 2

SCALE	DATE	AUTHOR	REV
1:100@A3	May 2020	PH	*

JOB NO.	DRAWING NO.
7942	BOD.HT.036.2

**CHARACTER AREA:**

Main Street

Housetype	SH52	Variation	Brick	PLOT No. - As Drawn: 176, 177. Opposite:
Bedrooms	3	Persons	5	
Sq.ft	926	Sq.m	86	