





NOTES

REV	DESCRIPTION	DATE	AUTH	CHK'D
-----	-------------	------	------	-------

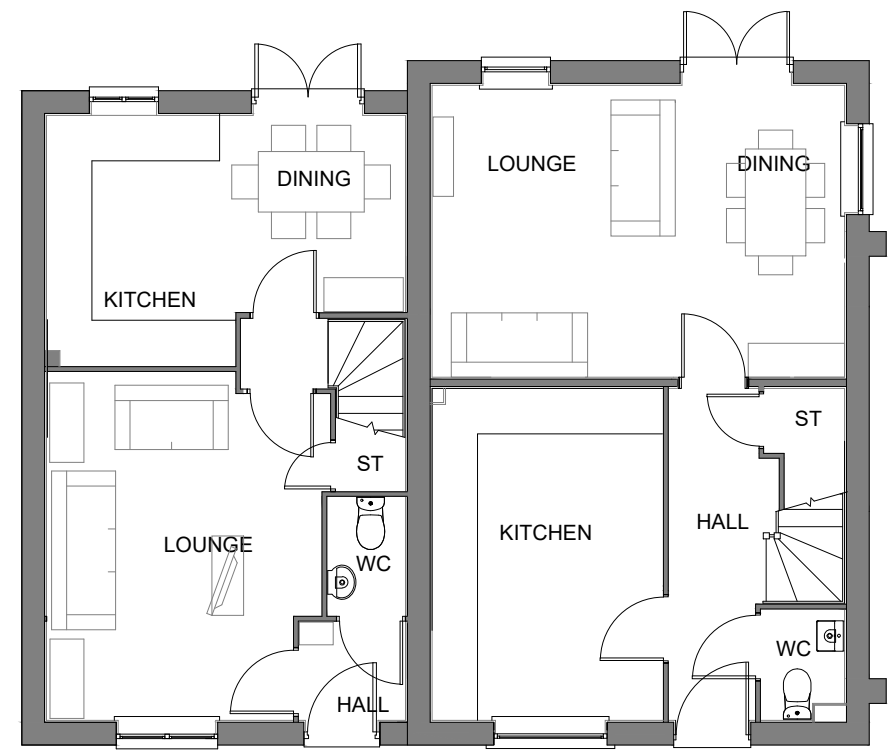


P382 The Bloxham

GROUND FLOOR PLAN

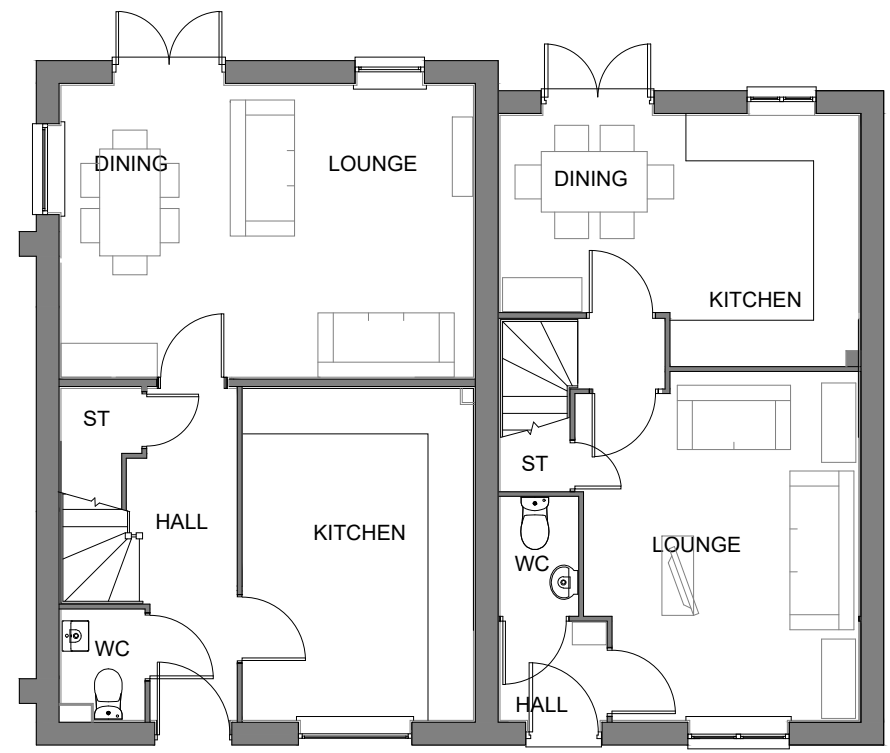


The Bloxham P382

DRIVE THROUGH

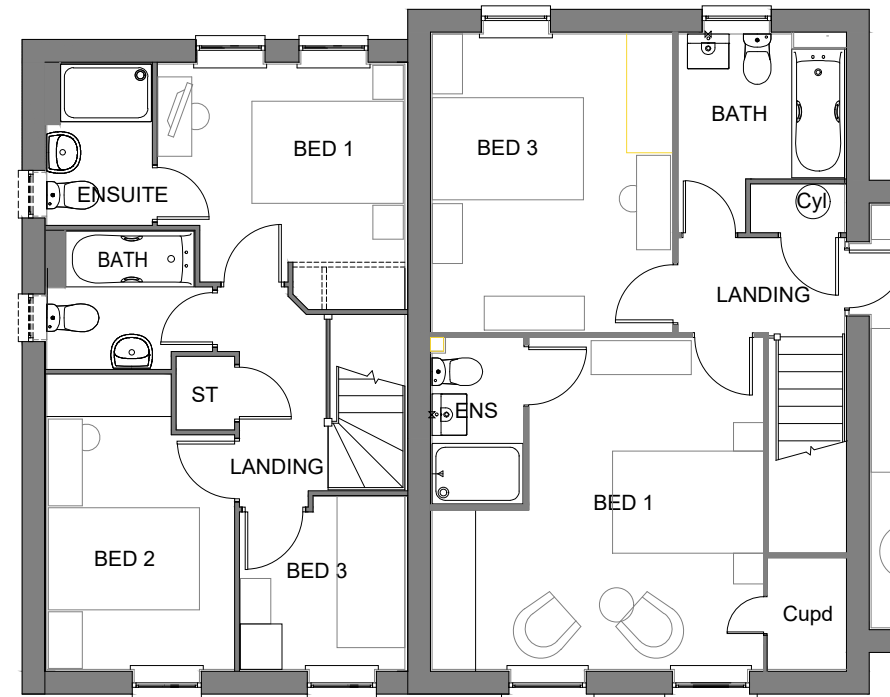


P382 The Bloxham

FIRST FLOOR PLAN

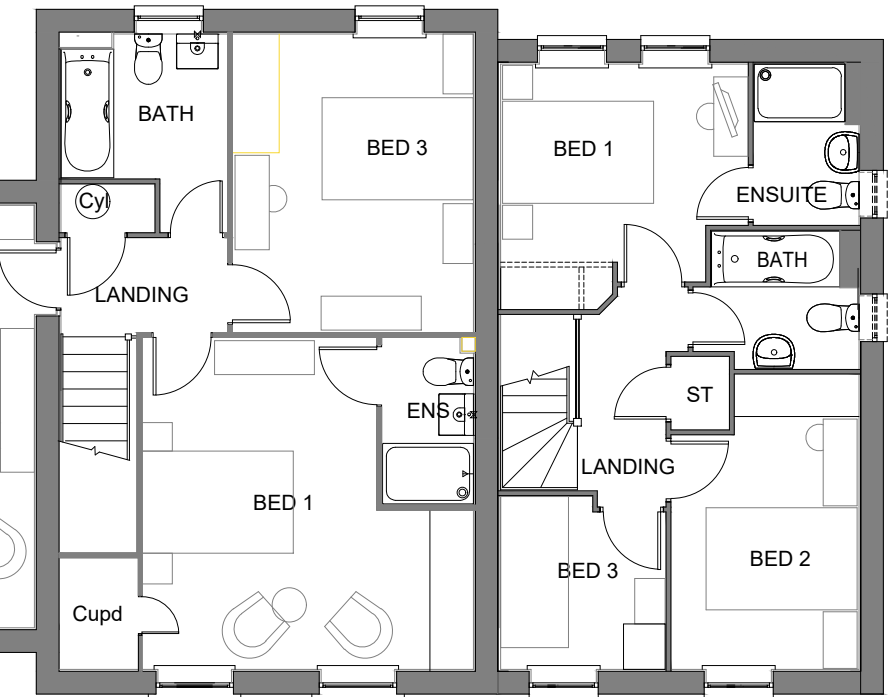

The Bloxham P382

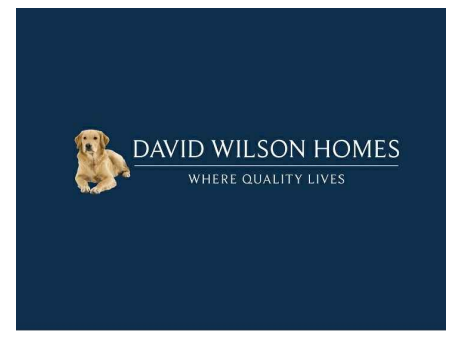

PROJECT
Bodicote

DRAWING
House Type Planning Drawing
House Type: P382 and Bloxham (TER)
Floorplans - Sheet 1 of 3

SCALE	DATE	AUTHOR	REV
1:100@A3	May 2020	PH	*

JOB NO.	DRAWING NO.
7942	BOD.HT.072.5C

CHARACTER AREA:
Neighbourhood

House type	P382	Variation	Brick	PLOT No. - As Drawn: 159 Opposite: 156	House type	The Bloxham	Variation	Brick	PLOT No. - As Drawn: 158 Opposite: 157.
Bedrooms	3	Persons	5		Bedrooms	3	Persons	6	
Sq.ft	832	Sq.m	77.3		Sq.ft	1225	Sq.m	113.8	