


- Legend**
- Character Areas:**
- Main Street
  - Neighbourhood
  - Rural Edge
  - Salt Way Edge

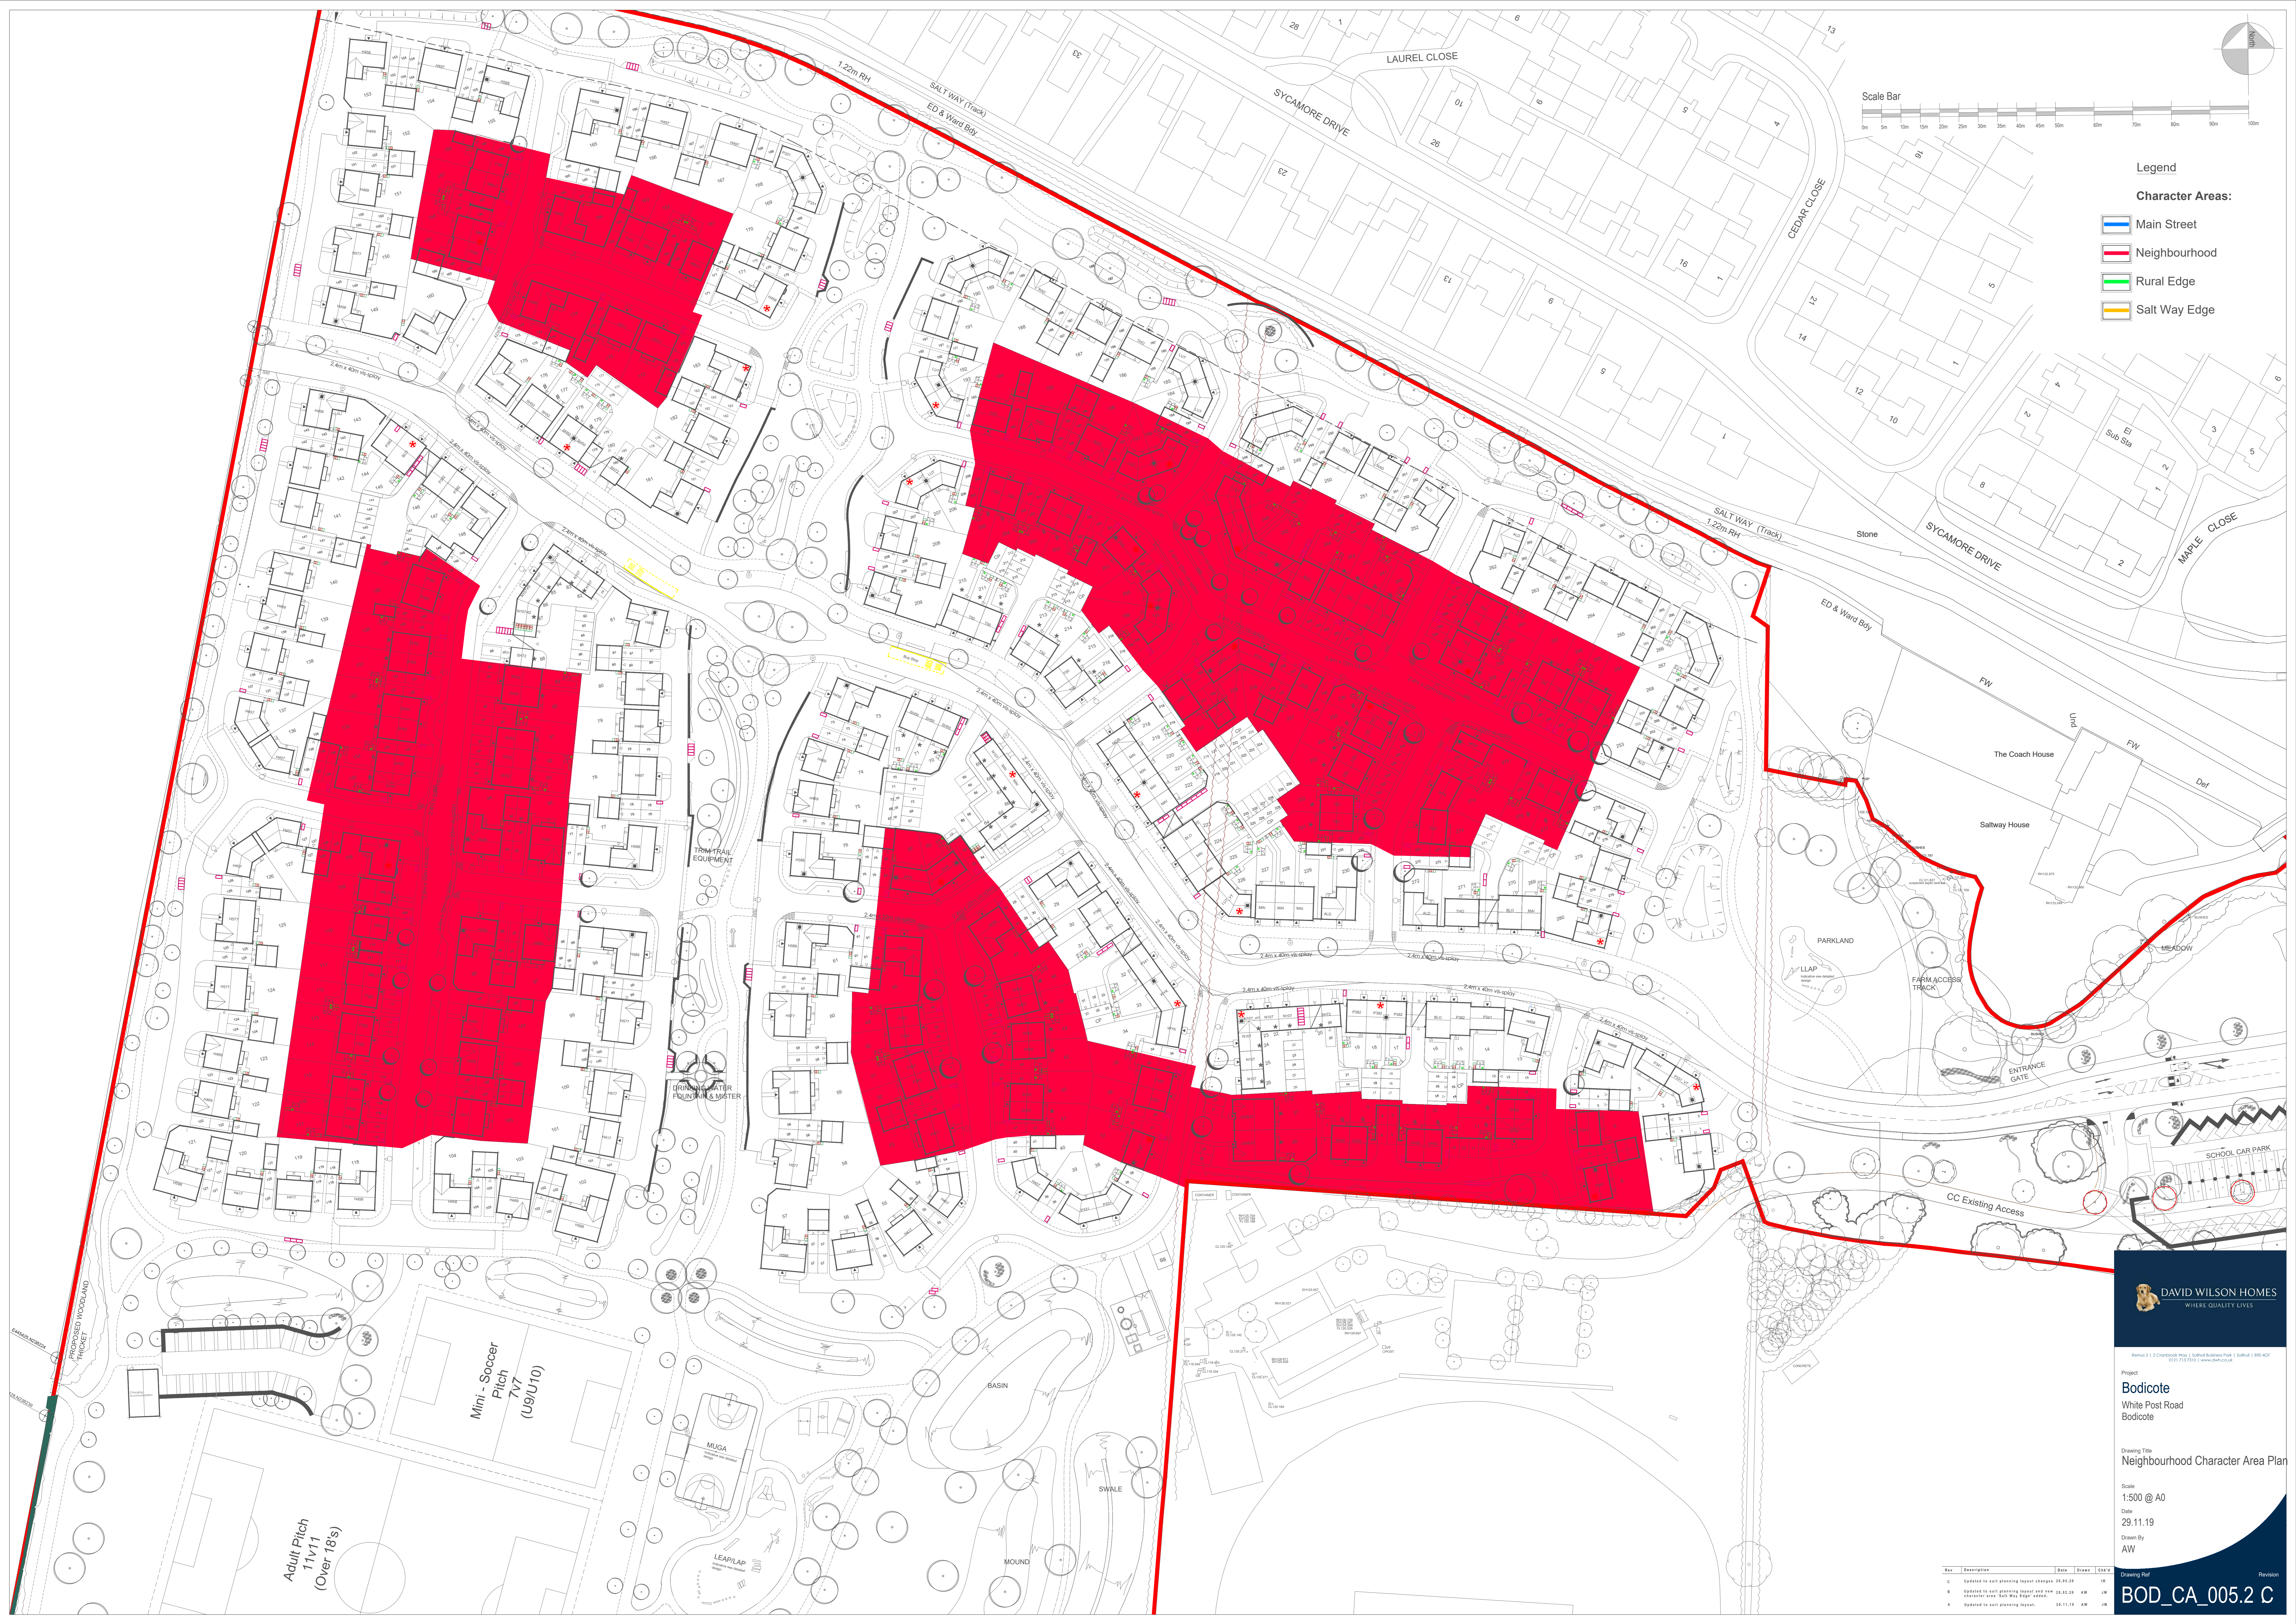

Project  
**Bodicote**  
White Post Road  
Bodicote

Drawing Title  
Neighbourhood Character Area Plan

Scale  
1:500 @ A0

Date  
29.11.19

Drawn By  
AW

Rev	Description	Date	Drawn	CHK'D
C	Updated to suit planning layout changes	28.01.20	AW	AW
B	Updated to suit planning layout and PMP	28.01.20	AW	AW
A	Updated to suit planning layout	29.11.19	AW	AW

Rev: 005.2 C