

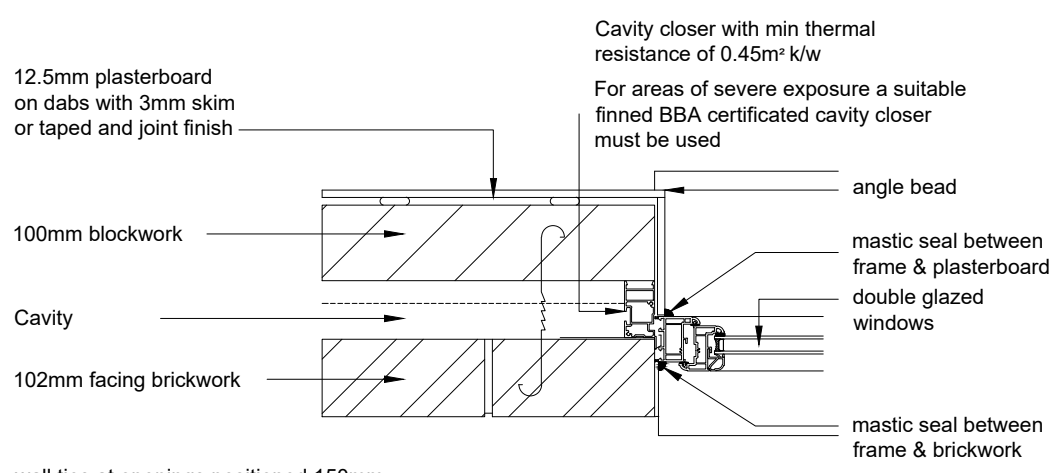
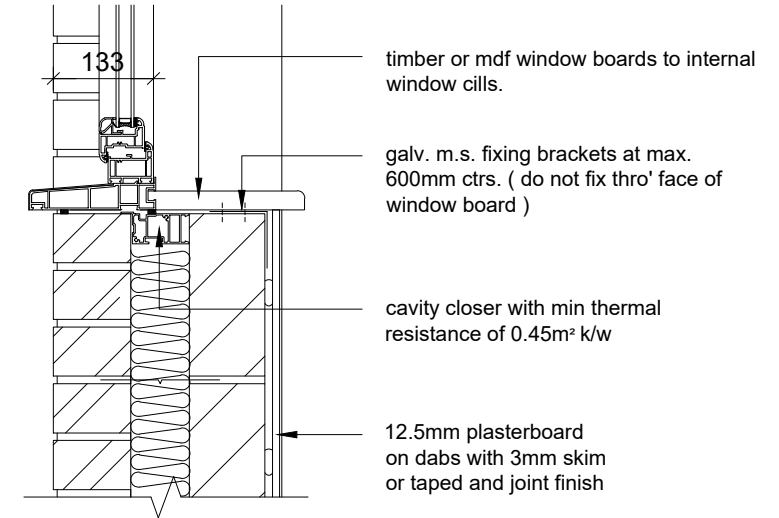
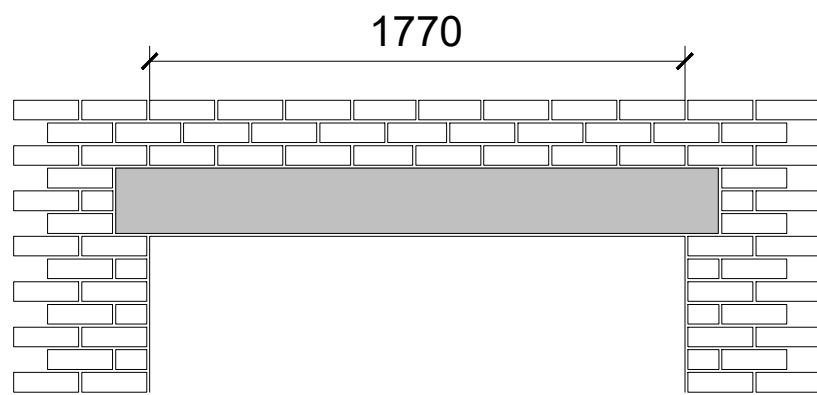
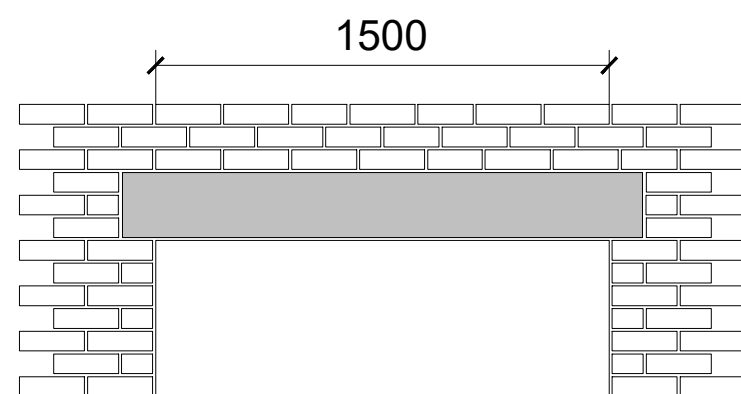
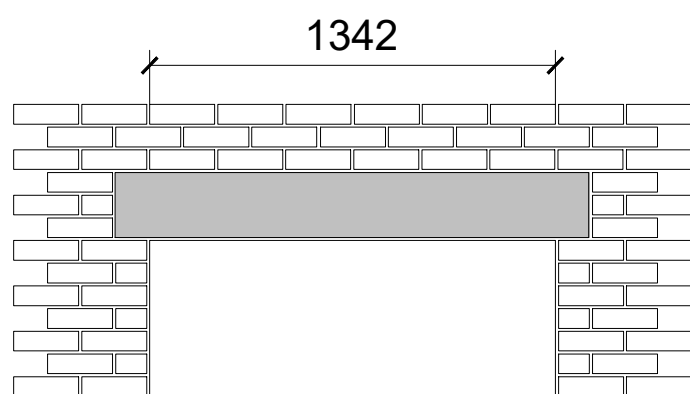
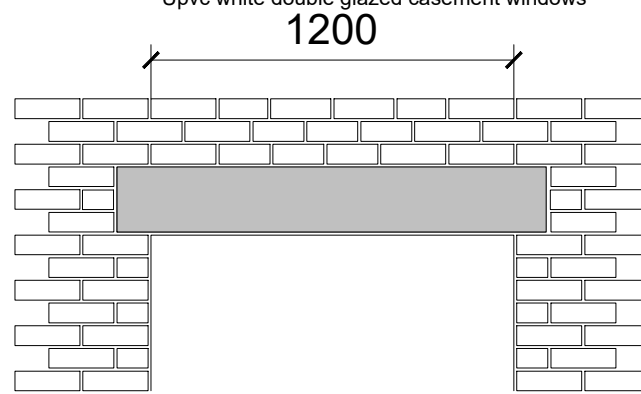
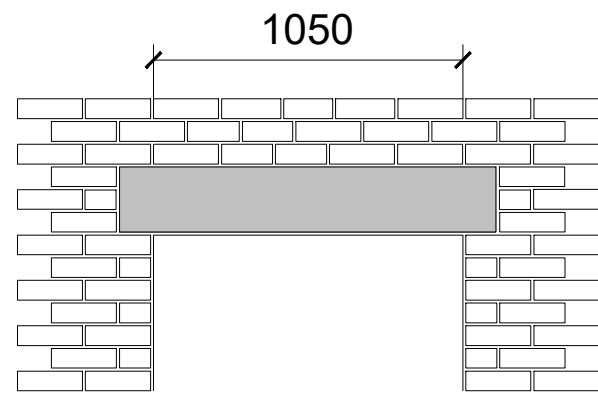


TYPICAL WINDOW ELEVATION
Upvc white double glazed casement windows

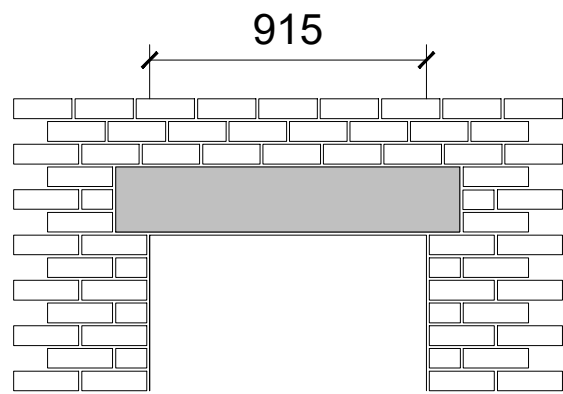

wall ties at openings positioned 150mm from opening at 225mm centres vertical

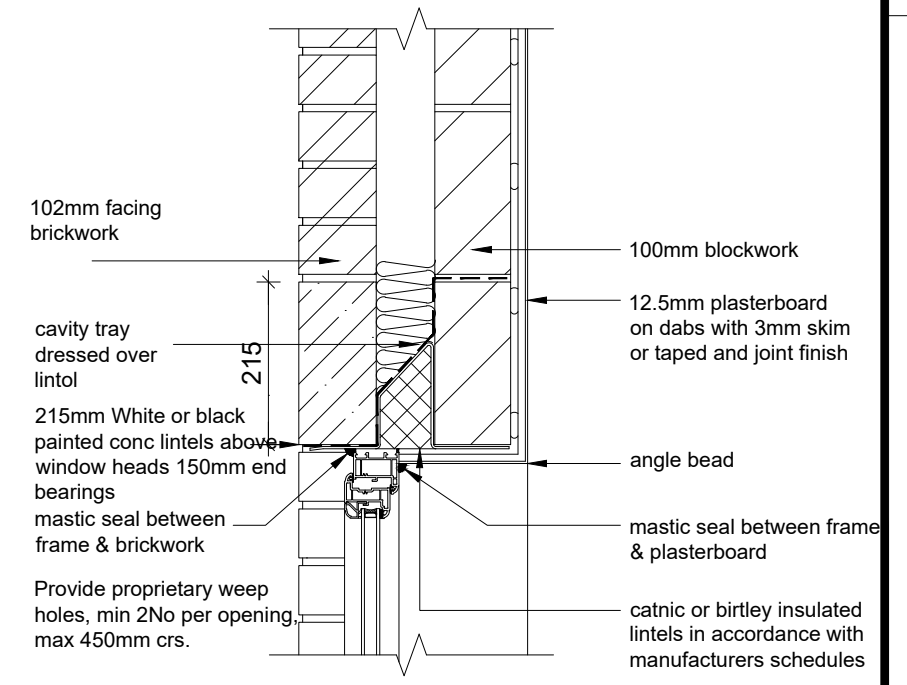

Date: 22.4.15

Description: END BEARING REVISED ON LINTELS

Rev: A

Title: 215mm CONC LINTELS PAINTED WHITE OR BLACK
BODICOTE, BANBURY

Detail No: CD/6839/02

Scale: 1:25/1:10 Date: DEC 14 Drawn: RDH Checked: RDH