

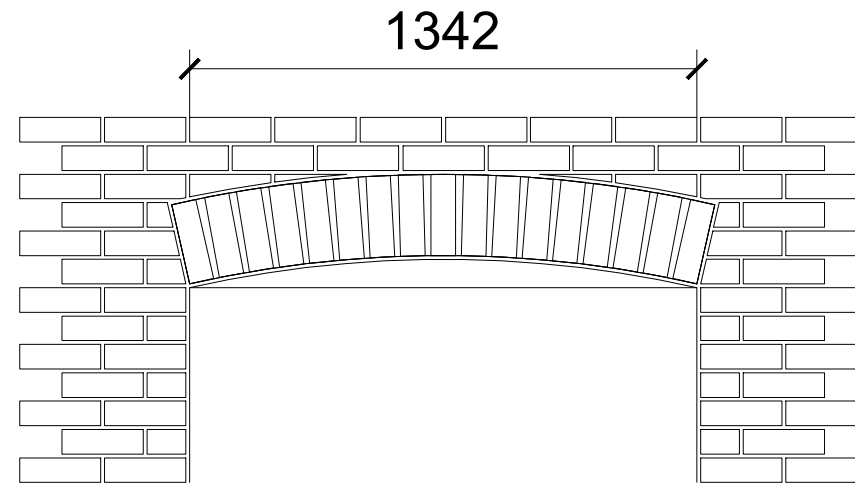
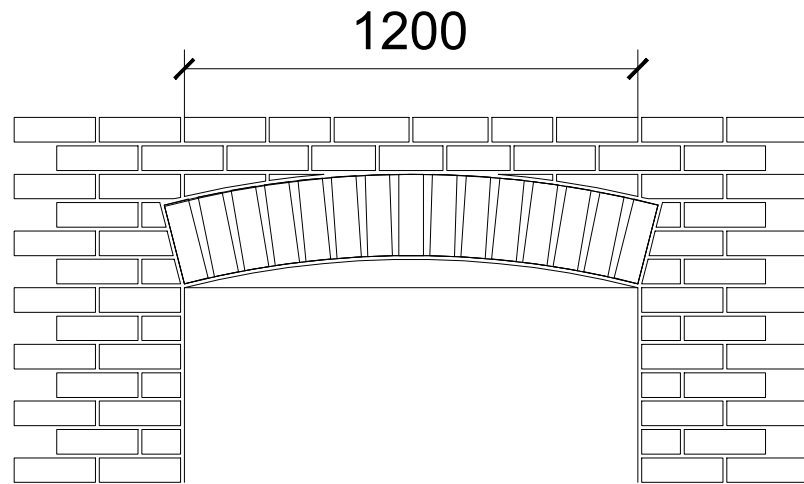
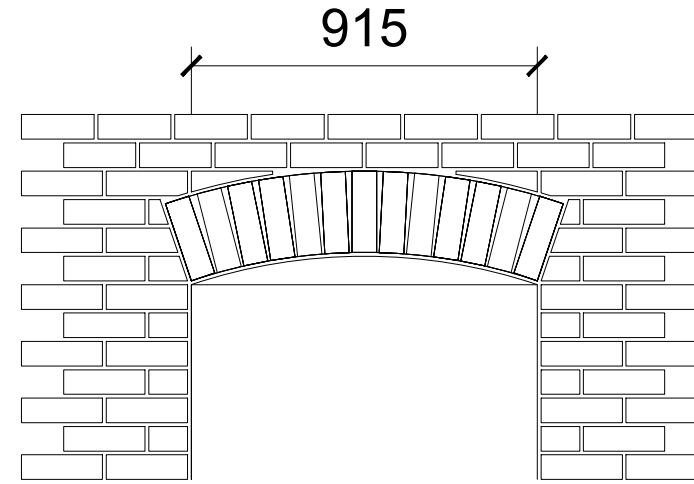


Arch Heads

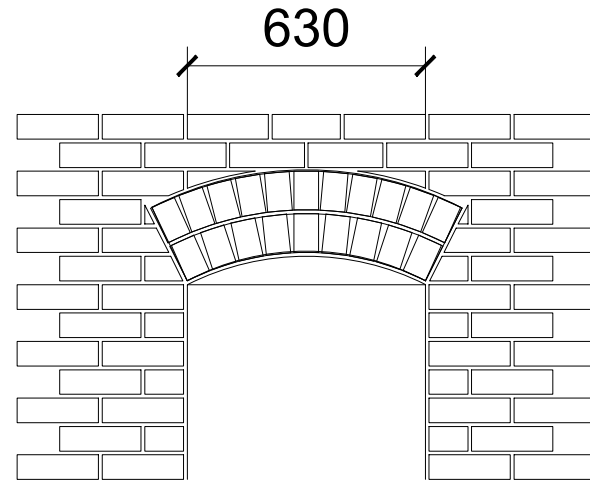

scale 1:20

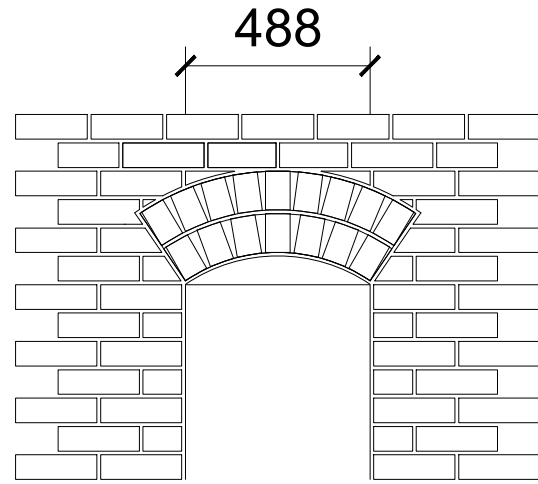

Date:

Description:

Rev:

Title: TAX WINDOW DETAIL

BODICOTE, BANBURY

Detail No: CD/6839/06

Scale: 1:20

Date: DEC 14

Drawn: RDH

Checked: RDH