




### POS PLANT SCHEDULE

Species	Height	Girth	Specification	No.
Acer campestre	400-450cm	18-20cm	Semi-Mature: 3x: RB: Clear Stem min. 200cm	12
Acer rubrum	400-500cm	18-20cm	Semi-Mature: 3x: RB: Clear Stem min. 200	10
Alnus glutinosa	400-500cm	18-20cm	Semi-Mature: 3x: RB: Clear Stem min. 200	8
Alnus incana 'Aurea'	400-500cm	18-20cm	Extra Heavy Standard: 3x: Clear Stem min. 200: RB	10
Amelanchier lamarckii	300-350cm		3x: Multi-stem; bushy; 3 stems minimum	11
Betula pendula	400-500cm	18-20cm	Semi-Mature: 3x: RB: Clear Stem min. 200	19
Betula pendula 'Dalecarlica'	450-500cm	18-20cm	Extra Heavy Standard: 3x: RB: Clear Stem min. 200cm	9
Carpinus betulus	400-500cm	18-20cm	Semi-Mature: 3x: RB: Clear Stem min. 200cm	4
Castanea sativa	500-550cm	20-25cm	Semi-Mature: 3x: RB: Clear Stem min. 200cm	4
Cedrus libani	250-300cm		Feathered; RB	2
Cydonia oblonga	350-425cm	12-14cm	Heavy Standard: 5 brks: C: Clear Stem 175-200cm	1
Fagus sylvatica	400-500cm	18-20cm	Semi-Mature: 3x: RB: Clear Stem min. 200cm	2
Fagus sylvatica 'Asplenifolia'	400-450cm	18-20cm	EH: 3x: RB: Clear Stem min. 200cm	2
Fagus sylvatica 'Purpurea'	500-550cm	20-25cm	Semi-Mature: 3x: RB: Clear Stem min. 200cm	2
Hippophae salicifolia 'Streetwise'	400-500cm	18-20cm	Semi-Mature: 3x: RB: Clear Stem min. 200	3
Liquidambar styraciflua 'Worplesdon'	500-550cm	20-25cm	Semi-Mature: 3x: RB: Clear Stem min. 200cm	15
Liriodendron tulipifera	500-550cm	20-25cm	Semi-Mature: 3x: Clear Stem min. 200: RB	1
Liriodendron tulipifera	400-450cm	18-20cm	EH: 3x: RB: Clear Stem min. 200cm	6
Magnolia x soulangeana	350-425cm	12-14cm	Heavy Standard: 5 brks: C: Clear Stem 150-175cm	1
Malus baccata 'Street Parade'	350-400cm	16-18cm	Semi-Mature: 3x: RB: Clear Stem min. 200cm	8
Malus domestica 'Bramley's Seedling'	350-425cm	12-14cm	Heavy Standard: 5 brks: RB: Clear Stem 175-200cm	1
Malus domestica 'Discovery'	450-500cm	18-20cm	Extra Heavy Standard: 3x: RB: Clear Stem min. 200cm	1
Malus sylvestris	400-450cm	16-18cm	Extra Heavy Standard: 3x: RB: Clear Stem min. 200cm	8
Mesopitulus germanica	18-20cm		Half Standard: Bushy Head: RB: Clear Stem min. 200cm	7
Morus nigra	450-650cm	18-20cm	Extra Heavy Standard: 3x: RB: Clear Stem 100-125cm	1
Pinus sylvestris	300-350cm	(blank)	5x; leader with laterals; RB	7
Populus nigra	min. 450cm	18-20cm	Extra Heavy Standard: 3x: RB: Clear Stem min. 200cm	6
Populus tremula	400-450cm	18-20cm	Semi-Mature: 3x: RB: Clear Stem min. 200cm	6
Prunus 'Kanzan'	400-450cm	18-20cm	Semi-Mature: 3x: RB: Clear Stem min. 200cm	5
Prunus 'Pandora'	400-450cm	18-20cm	Semi-Mature: 3x: RB: Clear Stem min. 200cm	5
Prunus 'Shirofugen'	450-500cm	18-20cm	Extra Heavy Standard: 3x: RB: Clear Stem min. 200cm	4
Prunus avium	500-550cm	20-25cm	Semi-Mature: 3x: RB: Clear Stem min. 200	9
Prunus cerasus 'Morello'	300-350cm	10-12cm	Selected Standard: 4 brks: 2x: B: Clear Stem 175-200cm	2
Prunus domestica 'Marjorie's Seedling'	250-300cm	8-10cm	Standard: Myrobalan B rootstock: 3 brks: 2x: B: Clear Stem 150-175cm	1
Prunus domestica 'Oullins Golden Gage'	250-300cm	8-10cm	Standard: Myrobalan B rootstock: 3 brks: 2x: B: Clear Stem 150-175cm	1
Prunus domestica 'Valor'	250-300cm	8-10cm	Standard: Myrobalan B rootstock: 3 brks: 2x: B: Clear Stem 150-175cm	1
Pyrus calleryana 'Chanticleer'	400-450cm	18-20cm	Semi-Mature: 3x: RB: Clear Stem min. 200cm	5
Pyrus communis 'Concorde'	250-300cm	8-10cm	Semi-Mature: 3x: RB: Clear Stem min. 200	1
Pyrus communis 'Dayenné du Comice'	450-500cm	18-20cm	Extra Heavy Standard: 3x: RB: Clear Stem min. 200cm	1
Quercus ilex	400-450cm	18-20cm	Semi-Mature: 3x: RB: Clear Stem min. 200	2
Quercus petraea	400-450cm	18-20cm	Semi-Mature: 3x: RB: Clear Stem min. 200cm	1
Quercus robur	400-500cm	18-20cm	Semi-Mature: 3x: RB: Clear Stem min. 200cm	7
Quercus robur 'Fastigiata Koster'	425-600cm	14-16cm	Extra Heavy Standard: 5 brks: 3x: RB: Clear Stem 100-150cm	16
Salix alba	400-450cm	18-20cm	Semi-Mature: 3x: RB: Clear Stem min. 200cm	5
Sorbus aucuparia	400-450cm	18-20cm	Semi-Mature: 3x: RB: Clear Stem min. 200cm	21
Sorbus intermedia	400-450cm	18-20cm	Semi-Mature: 3x: RB: Clear Stem min. 200cm	17
Tilia cordata	500-550cm	20-25cm	Semi-Mature: 3x: RB: Clear Stem min. 200cm	31
Tilia cordata 'Rancho'	500-550cm	20-25cm	Semi-Mature: 3x: RB: Clear Stem min. 200	21
Tilia cordata 'Streetwise'	500-550cm	20-25cm	Semi-Mature: 3x: RB: Clear Stem min. 200	13

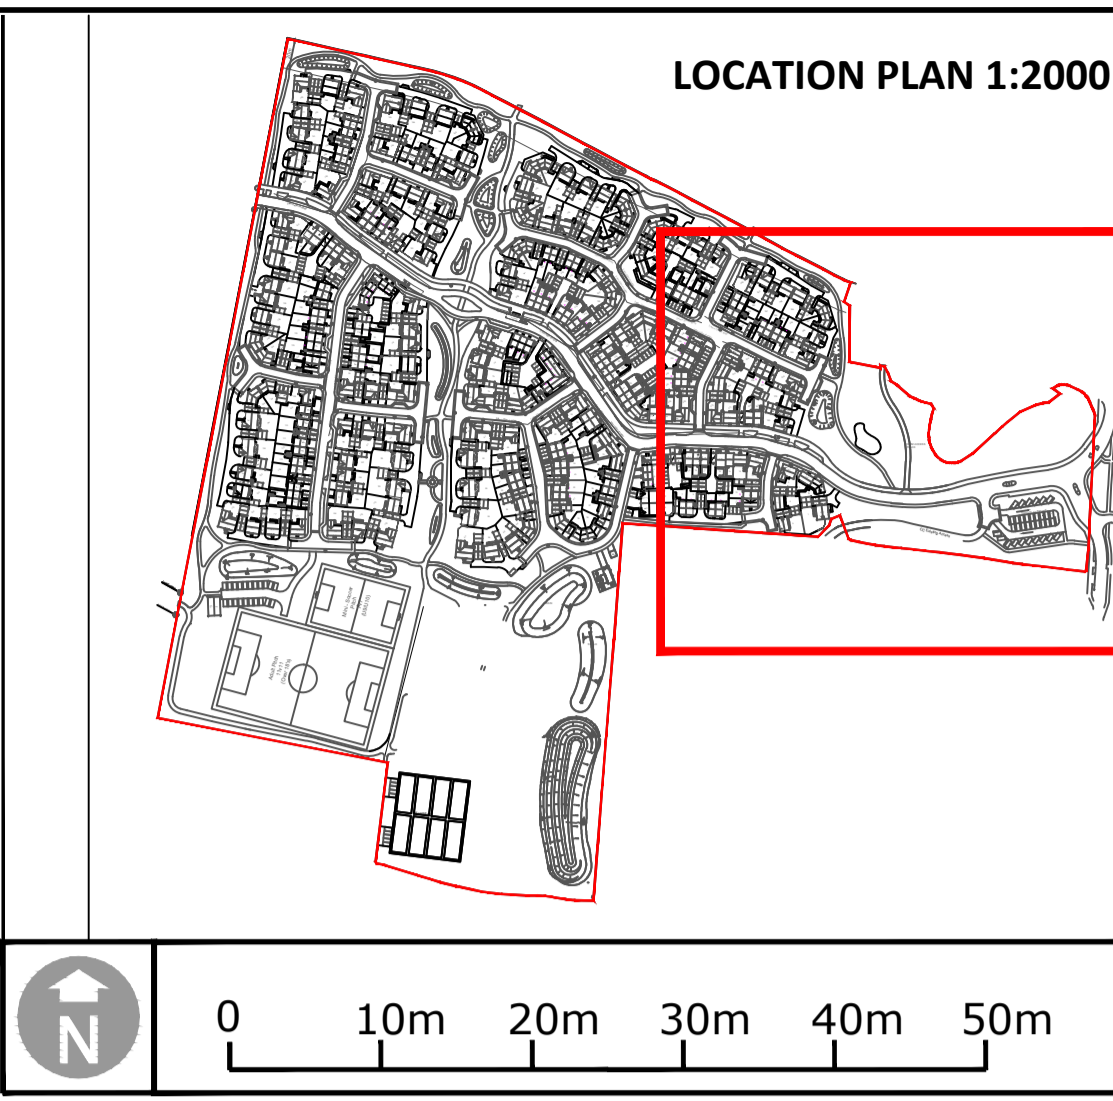

### KEY

- APPLICATION SITE BOUNDARY
- EXISTING TREES TO BE RETAINED
- EXISTING TREES - ROOT PROTECTION AREA (RPA)
- EXISTING VEGETATION TO BE RETAINED
- EXISTING VEGETATION TO BE REMOVED
- FORMAL HEDGE 1.2M HIGH FOR DETAILS SEE 2832-5-2-DR-5003.504 FOR PLANT SCHEDULES
- PLANTING AREA FOR DETAILS SEE 2832-5-2-DR-5003.504 FOR PLANT SCHEDULES
- BULB PLANTING FOR DETAILS SEE 2832-5-2-DR-5003.504 FOR PLANT SCHEDULES
- AMENITY GRASS - CLOSE MOWN & MOWN PATH DFL: PM 27 ECOWARD PLUS SOWN 25g/m<sup>2</sup>
- SPECIES RICH GRASS - LONG DFL: PM 27 ECOWARD PLUS SOWN 25g/m<sup>2</sup> OVERSEEDED WITH FESCUE/RYEGRASS SEEDS. 50% MEADOW MIXTURE FOR CLAY SOILS SOWN 4g/m<sup>2</sup>
- WETLAND MEADOW DFL: PM 27 ECOWARD PLUS SOWN 25g/m<sup>2</sup> OVERSEEDED WITH FESCUE/RYEGRASS SEEDS. 50% MEADOW MIXTURE FOR WETLANDS SOWN 4g/m<sup>2</sup>
- REINFORCED GRASS BOP/PAE 45 CELLS INSTALLED TO MANUFACTURE SPEC: SOWN WITH DFL: PM 27 ECOWARD PLUS SOWN 25g/m<sup>2</sup>
- TREES FOR DETAILS SEE 2832-5-2-DR-5003.504 FOR PLANT SCHEDULES
- NATIVE MIXED HEDGE 1.5M HIGH FOR DETAILS SEE 2832-5-2-DR-5003.504 FOR PLANT SCHEDULES
- PRIVATE GRASS (FRONT) IF USED SEE PM 20 SPEC EQUIPMENT @ 8g/m<sup>2</sup> IF STAFF OR FREEDOM TO GO GRANT SPEC. ANCHOR POINTS TO BE INSTALLED FROM OPPOSITE DIRECTIONS TO ACHIEVE STYLED EFFECT
- PRIVATE GRASS (REAR) IF USED SEE PM 20 SPEC EQUIPMENT @ 8g/m<sup>2</sup> IF STAFF OR FREEDOM TO GO GRANT SPEC. ANCHOR POINTS TO BE INSTALLED FROM OPPOSITE DIRECTIONS TO ACHIEVE STYLED EFFECT
- PITCH TURF DFL: PM 70 RECREATION SOWN 50g/m<sup>2</sup>
- ALLOTMENT

**RESIDENTIAL AREA PLANTING NOTES**

GENERALLY: All plant materials to be planted at the density and quantities shown. All planting areas to be covered with 75 mm depth of well composted mulch. Plant in groups of 2-4 of the same species with large shrubs to be planted at the back of the border.

**BIOSECURITY:** All plant stock to be sourced from a supplier certified to be pest and disease free and in accordance with Plant Passport / Animal and Plant Health Agency (APHA) and current DEFRA requirements. Supplier information / certification to be retained for a period of not less than 12 years and must be made available upon request.

FOR DRAWING NOTES SEE DWG. 2832-5-2-DR-5000

Rev.	Date	Description	DWN	CKD
P3	26/05/2020	Updated to DWH layout received 22/05/20 and CDC comments	BS	PG
P2	03/02/2020	Updated to DWH layout received 27/02/20	JB/GR/AB /BS	BS
P1	20/12/2019	First issue.	JB/GR/AB /BS	BS

Drawing Revision  
Status

## PLANNING

### DAVID JARVIS ASSOCIATES

DAVID JARVIS ASSOCIATES LIMITED  
1 Temynon Street Swindon Wiltshire SN1 5DT  
T: 01293 612173  
E: mail@davidjarvis.biz  
W: www.davidjarvis.biz

Client  
**BARRETT DAVID WILSON HOMES**

Project  
**WHITE POST ROAD, BODICOTE**

### POS PLANT SCHEDULE CONT.

Species	Height	Pot Size	Specification	Density	No.
Acer campestre	80-100cm		1+1: Transplant - seed raised: B	0.5Ctr Double Staggered at 0.5m offset	286
Acer betulus	80-100cm	5L	1+1: Transplant - seed raised: branched; 5 breaks	0.3Ctr	100
Cornus sanguinea	60-80cm		1+1: Transplant - seed raised: Branched: 3 brks: B	0.5Ctr Double Staggered at 0.5m offset	38
Cornus sanguinea 'Midwinter Fire'	40-60cm	3L	Branched: 3 breaks	0.3Ctr	1097
Corylus avellana	80-100cm		1+2: Transplant - seed raised: Branched: 4 brks: B	0.5Ctr Double Staggered at 0.5m offset	183
Crataegus monogyna	80-100cm		1+2: Transplant - seed raised: B	0.5Ctr Double Staggered at 0.5m offset	713
Euonymus europaeus	60-80cm		1+2: Transplant - seed raised: Branched: 5 brks: B	0.5Ctr Double Staggered at 0.5m offset	38
Fagus sylvatica	100-125cm		1+2: Transplant - seed raised	0.3Ctr	89
Hedera helix	40-60cm	2L	Several Shoots: 3 brks: C	0.5Ctr Double Staggered at 0.5m offset	38
Ilex aquifolium	80-100cm		Leader with Laterals: RB	0.5Ctr Double Staggered at 0.5m offset	38
Ligustrum vulgare	80-100cm		0/2: Cutting: Branched: 3 brks: B	0.5Ctr Double Staggered at 0.5m offset	183
Prunus spinosa	80-100cm		1+2: Transplant - seed raised: Branched: 3 brks: B	0.5Ctr Double Staggered at 0.5m offset	183
Rhamnus cathartica	80-100cm		1+1: Transplant - seed raised: Leader with Laterals: 3 brks: B	0.5Ctr Double Staggered at 0.5m offset	38
Rosa canina	60-80cm		1+1: Transplant - seed raised: Branched: 3 brks: B	0.5Ctr Double Staggered at 0.5m offset	38
Ulmus glabra	80-100cm		1+1: Transplant - seed raised: Branched: 3 brks: B	0.5Ctr Double Staggered at 0.5m offset	12
Viburnum opulus	80-100cm		1+1: Transplant - seed raised: Branched: 3 brks: B	0.5Ctr Double Staggered at 0.5m offset	198

### GENERAL PLANTING

Species	Height	Pot Size	Specification	Mix Species Density	Density	No.
Allium schoenoprasum		1L	Full Pot; C;	0.3Ctr		63
Astilbe 'Hyazinth'		3L	Full pot		0.45Ctr	132
Callimagnostis acutiflora 'Karl Foerster'		3L	Full pot; Sept to April planting; British native-origin		0.45Ctr	63
Caltha palustris		1L	Full pot; Sept to April planting; British native-origin		0.45Ctr	132
Choisya 'Aztec Pearl'	60-80cm	3L	Branched: 3 breaks		0.45Ctr	145
Cornus sanguinea	60-80cm	3L	Branched: 3 breaks		0.45Ctr	282
Cornus sericea 'Flaviramea'	60-80cm	3L	Branched: 3 breaks		0.45Ctr	109
Deschampsia caespitosa		3L	Full pot	0.45Ctr		35
Deschampsia caespitosa		3L	Full pot		0.45Ctr	94
Narcissus pseudonarcissus		3L	Bushy; 5 breaks; C;		30/m <sup>2</sup>	11850
Rosmarinus 'Severn Sea'	30-40cm	3L	Bushy; 3 breaks; C;	0.45Ctr		24
Salvia nemorosa 'Blue Queen'		3L	Full pot		0.45Ctr	63
Stachys byzantina		3L	Full pot		0.45Ctr	94
Stipa gigantea		3L	Full Pot; C;	0.45Ctr		63
Thymus vulgaris		3L	Full Pot; C;	0.3Ctr		78

### NATIVE SHRUB AND WOODLAND

Species	Height	Pot Size	Specification	Density	No.
Acer campestre	60-80cm		1+1: Transplant	1Ctr	250
Cornus sanguinea	60-80cm		1+1: 3 brks: BR	1Ctr	70
Crataegus lanuginata	60-80cm		1+1: Transplant	1Ctr	161
Narcissus pseudonarcissus			Grade 5/6	30/m <sup>2</sup>	11850
Prunus spinosa	60-80cm		1+1: Transplant: 2 brks: BR	1Ctr	241
Quercus robur	60-80cm		1+1: Transplant	1Ctr	188
Rosa canina	60-80cm		1+1: Transplant: 3 brks: BR	1Ctr	241
Rubus idaeus	40-60cm		1+0: Transplant: BR	1Ctr	53
Sambucus nigra	60-80cm		1+1: Transplant: 3 brks: BR	1Ctr	241
Viburnum opulus	40-60cm		1+1: Transplant: 2 brks: BR	1Ctr	161

©David Jarvis Associates 2019