




**TRACKING LEGEND**

- Vehicle Wheel Tracking —
- Vehicle Body Tracking —
- Vehicle Direction →
- Vehicle Type & Body Outline

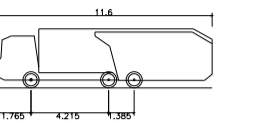

Phoenix 2-278 (with Elite 2 6x4 chassis) 11.6m  
 Overall Width 2.28m  
 Overall Height 2.64m  
 Wheelbase 1.16m  
 Max. Roadway Clearance 1.50m  
 Max. Turning Radius 3.00m  
 Max. Roadway Clearance 1.50m  
 Max. Roadway Clearance 1.50m

Note:  
 Where tracking has been provided for a refuse vehicle tracking has not been shown for Fire Tender or Large Car as these vehicles are less exacting .

Note:  
 Where tracking has been provided for a refuse vehicle tracking has not been shown for Fire Tender or Large Car as these vehicles are less exacting .

It should also be noted and observed that due to the size of refuse vehicle and its tracking envelope, it is not possible to track this vehicle and a car in the same junction/bend at the same time. MFS states that: 'The operation of waste collection services should be an integral part of street design and achieved in ways that do not compromise quality of place, whilst it is always possible to design new streets to take the largest vehicle that could be manufactured, this would conflict with the desire to create quality places.' To this end it is suggested that whilst all roads and junctions/turning have been tracked and can be seen that the refuse vehicle specified by OCC below can manoeuvre around the site, there will be occasional areas of conflict with other road users - however, in the most part these are at junctions where Give Way should be practiced by all users, and within side streets, it is important that the road space in these areas does not become so large to accommodate such vehicles on a weekly round at the expense of quality places for the residents.

**DAVID WILSON HOMES**  
 David Wilson Mercia  
 Remus 2  
 2 Cranbrook Way  
 Solihull Business Park  
 Solihull  
 B90 4GT



REV	DESCRIPTION	DATE
F	Layout Amended	20.5.20
E	Layout Amended	27.02.20
D	Layout Amended	12.12.19
C	Layout Amended	06.06.19
B	Layout Amended	02.05.19

STATUS:	
SCALE:	1:500 @ A1
DATE:	NOV 2018
DRAWN:	IDL

TITLE:	<b>Refuse Vehicle Tracking Sheet 2 of 2</b>
PROJECT:	White Post Road, Bodicote
DRG. No:	<b>957-00-02 Rev F</b>

**iD LTD**  
 INFRASTRUCTURE DESIGN LIMITED  
 33 The Point  
 Market Harborough  
 Leicestershire LE16 7QU  
 Tel: 01858 411570 Fax: 01858 411751  
 Email: info@infrades.co.uk URL: www.infrades.co.uk