


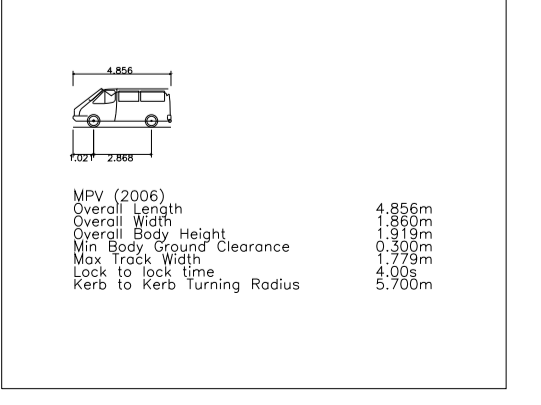

TRACKING LEGEND

- Vehicle Wheel Tracking —
- Vehicle Body Tracking —
- Vehicle Direction >
- Vehicle Type & Body Outline MPV



REV	DESCRIPTION

REV	DESCRIPTION	DATE
D	Layout Amended	26.5.20
C	Layout Amended	27.02.20
B	Layout Amended	13.12.19
A	Layout Amended	06.06.19

STATUS:

SCALE: 1:500 @ A1

DATE: NOV 2018

DRAWN: IDL

TITLE: Overall Vehicle Tracking MPV Sheet 3 of 3

PROJECT: White Post Road, Bodicote

DRG. No: 957-00-11 Rev D

iD LTD
INFRASTRUCTURE DESIGN LIMITED

33 The Point
Market Harborough
Leicestershire LE16 7QU
Tel: 01858 411570 Fax: 01858 411751
Email: info@infrades.co.uk URL: www.infrades.co.uk