

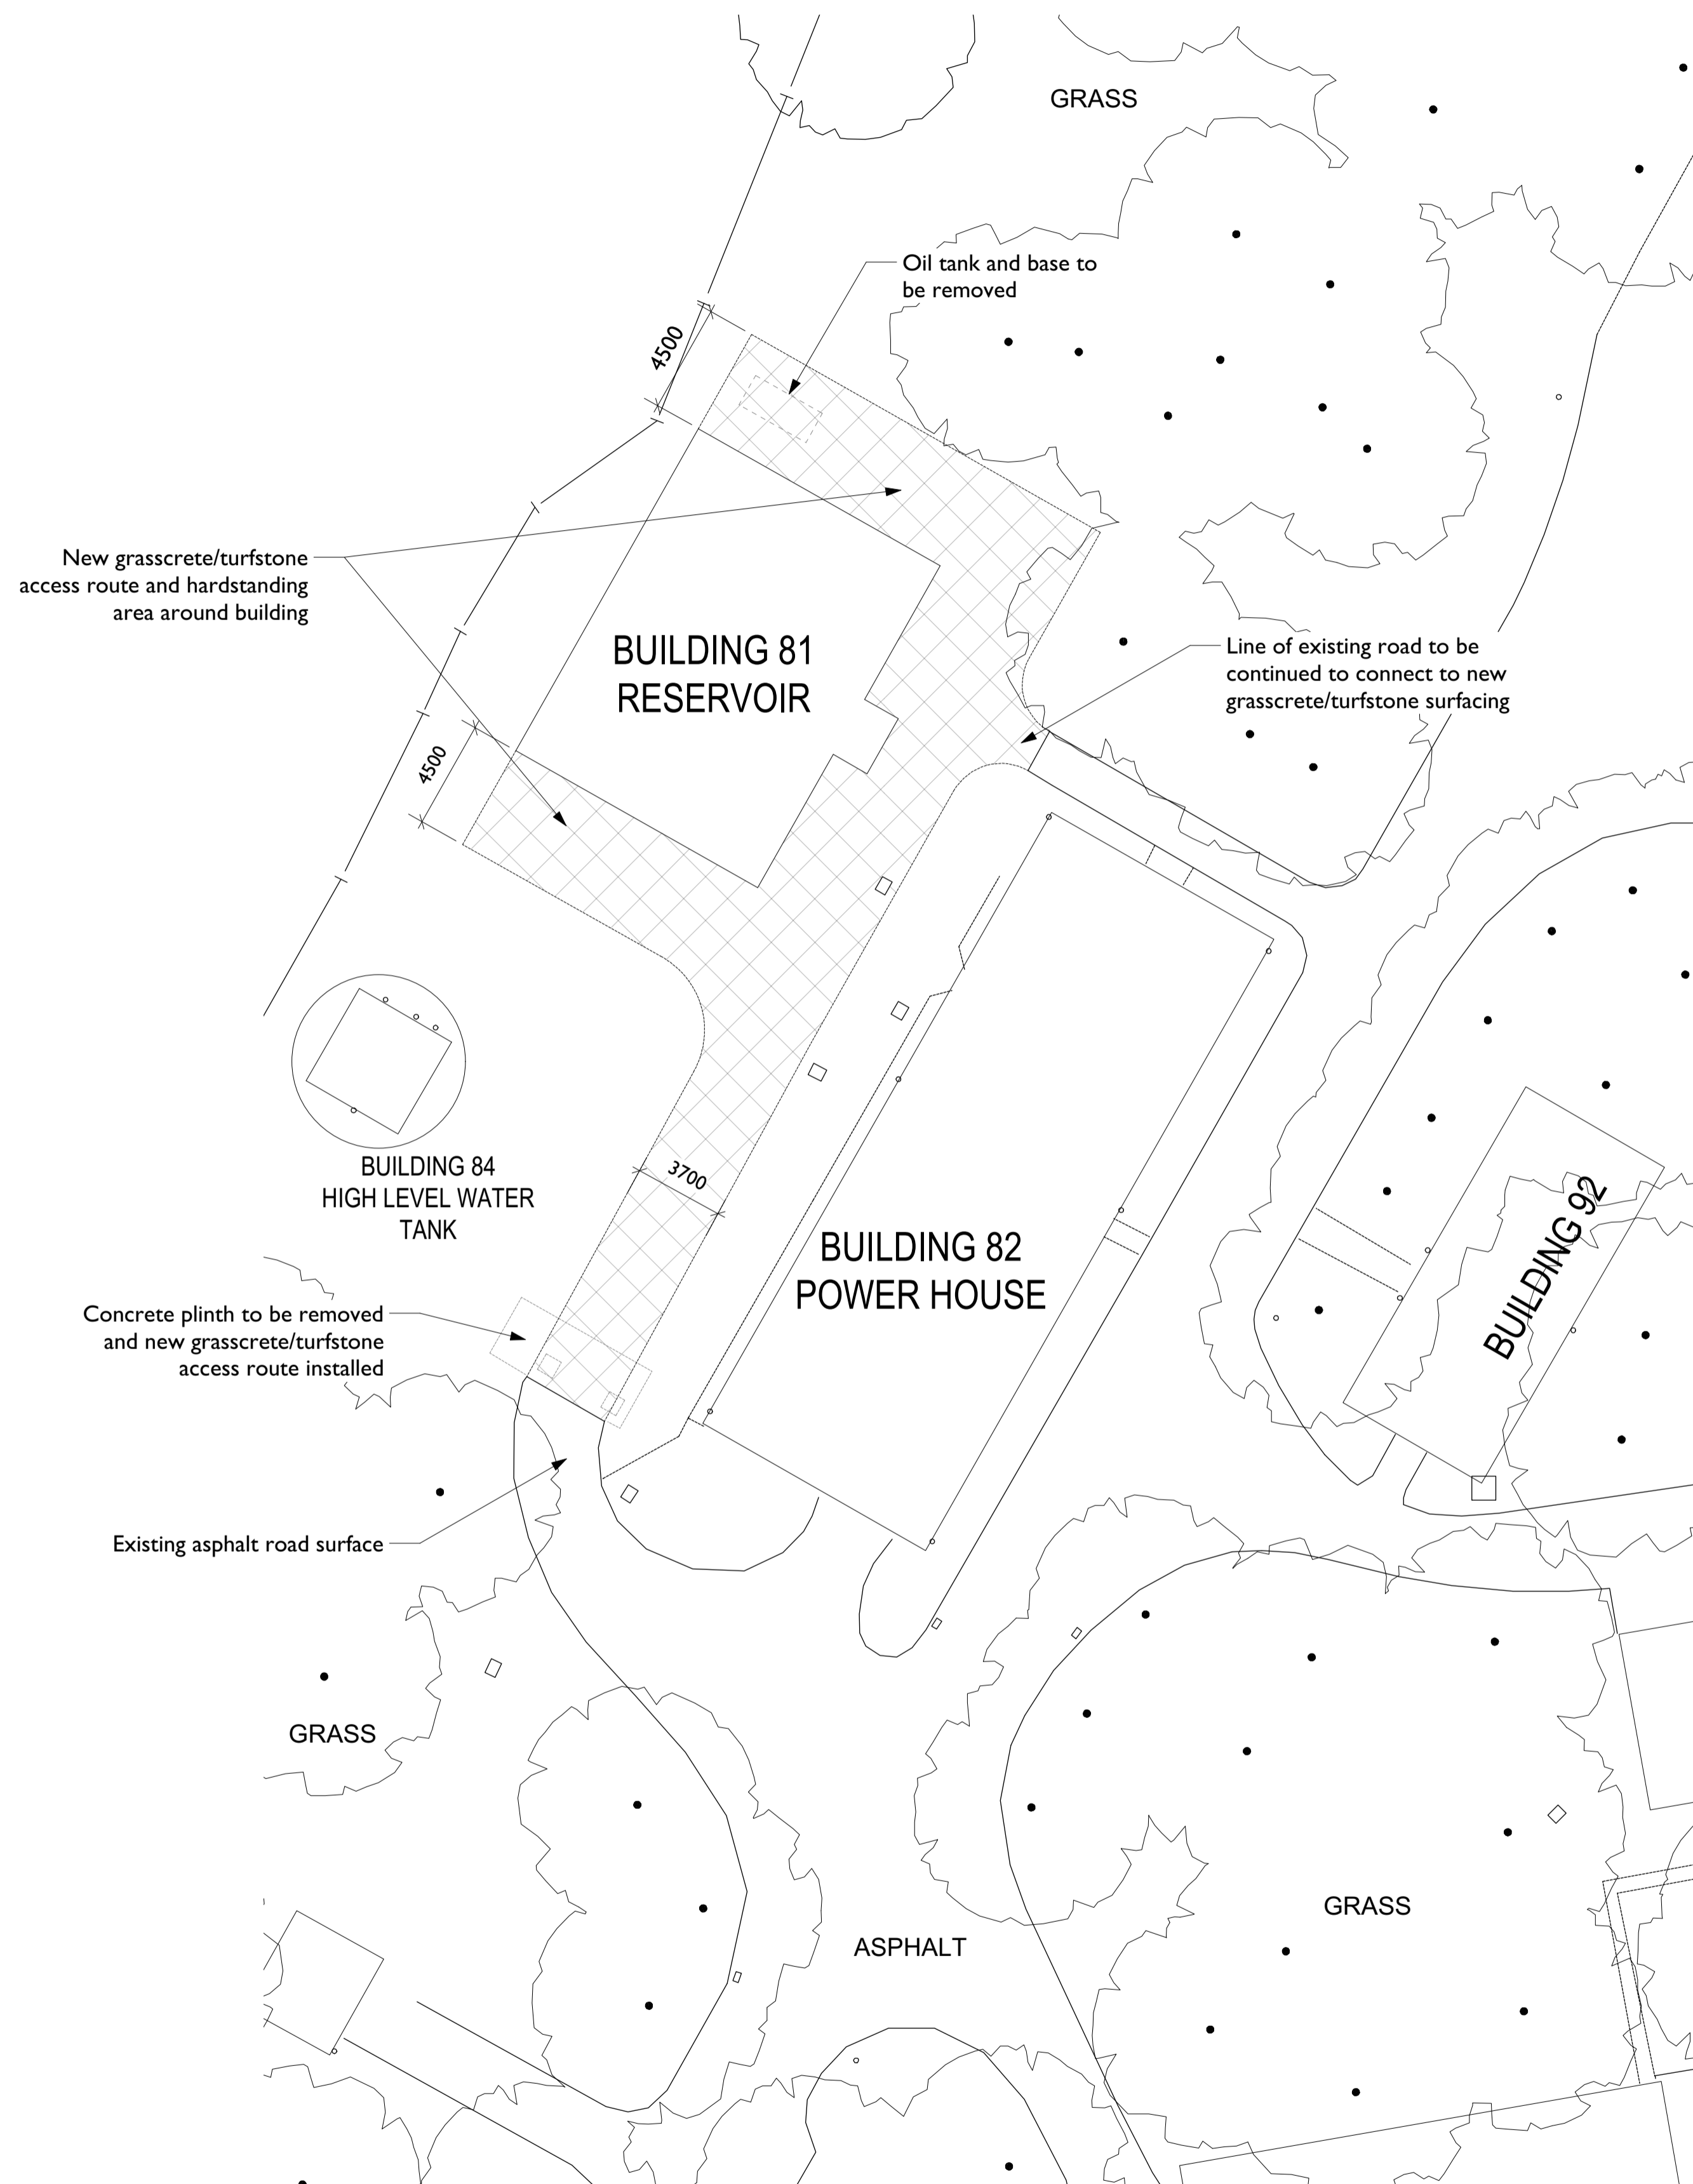


**Existing Block Plan**

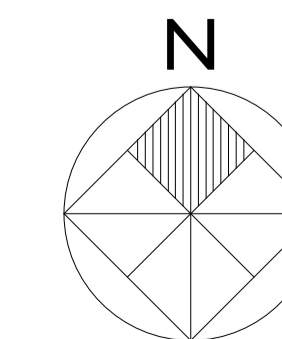

**Proposed Block Plan**

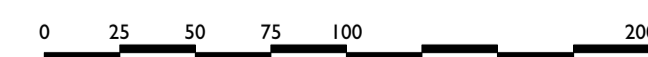

**NOTES**

1. All dimensions to be checked on site prior to proceeding
2. Do not scale from drawing
3. Any discrepancies are to be reported to the Architect by the contractor prior to proceeding
4. Do not assume that the existing building is square, level or plumb.
5. To be read in conjunction with the schedule of work & specification.

Revision Details	By	Date	Suffix

**NICK COX ARCHITECTS**  
 77 HEYFORD PARK UPPER HEYFORD  
 OXFORDSHIRE OX25 5HD  
 TEL 01869 238092 FAX 01869 238001  
 INFO@NICKCOXARCHITECTS.CO.UK

Project Title  
**Bicester Heritage**

Drawing Title  
**Building 81  
 Existing and Proposed Block Plan**

Project Ref.	1680		
Drawn	NB	Approved	
Checked	Date Jan 19	Scale at A1	1:200
Drawing Number	PL310		Rev