


Hazardous Materials.
Working in confined spaces.
Risk of falling.

Do not scale. Work only to figured dimensions. Subject to Statutory Approvals.

Where applicable this drawing is to be read in conjunction with other consultants drawings and with the specification.

All dimensions to be checked on site prior to commencement of work.

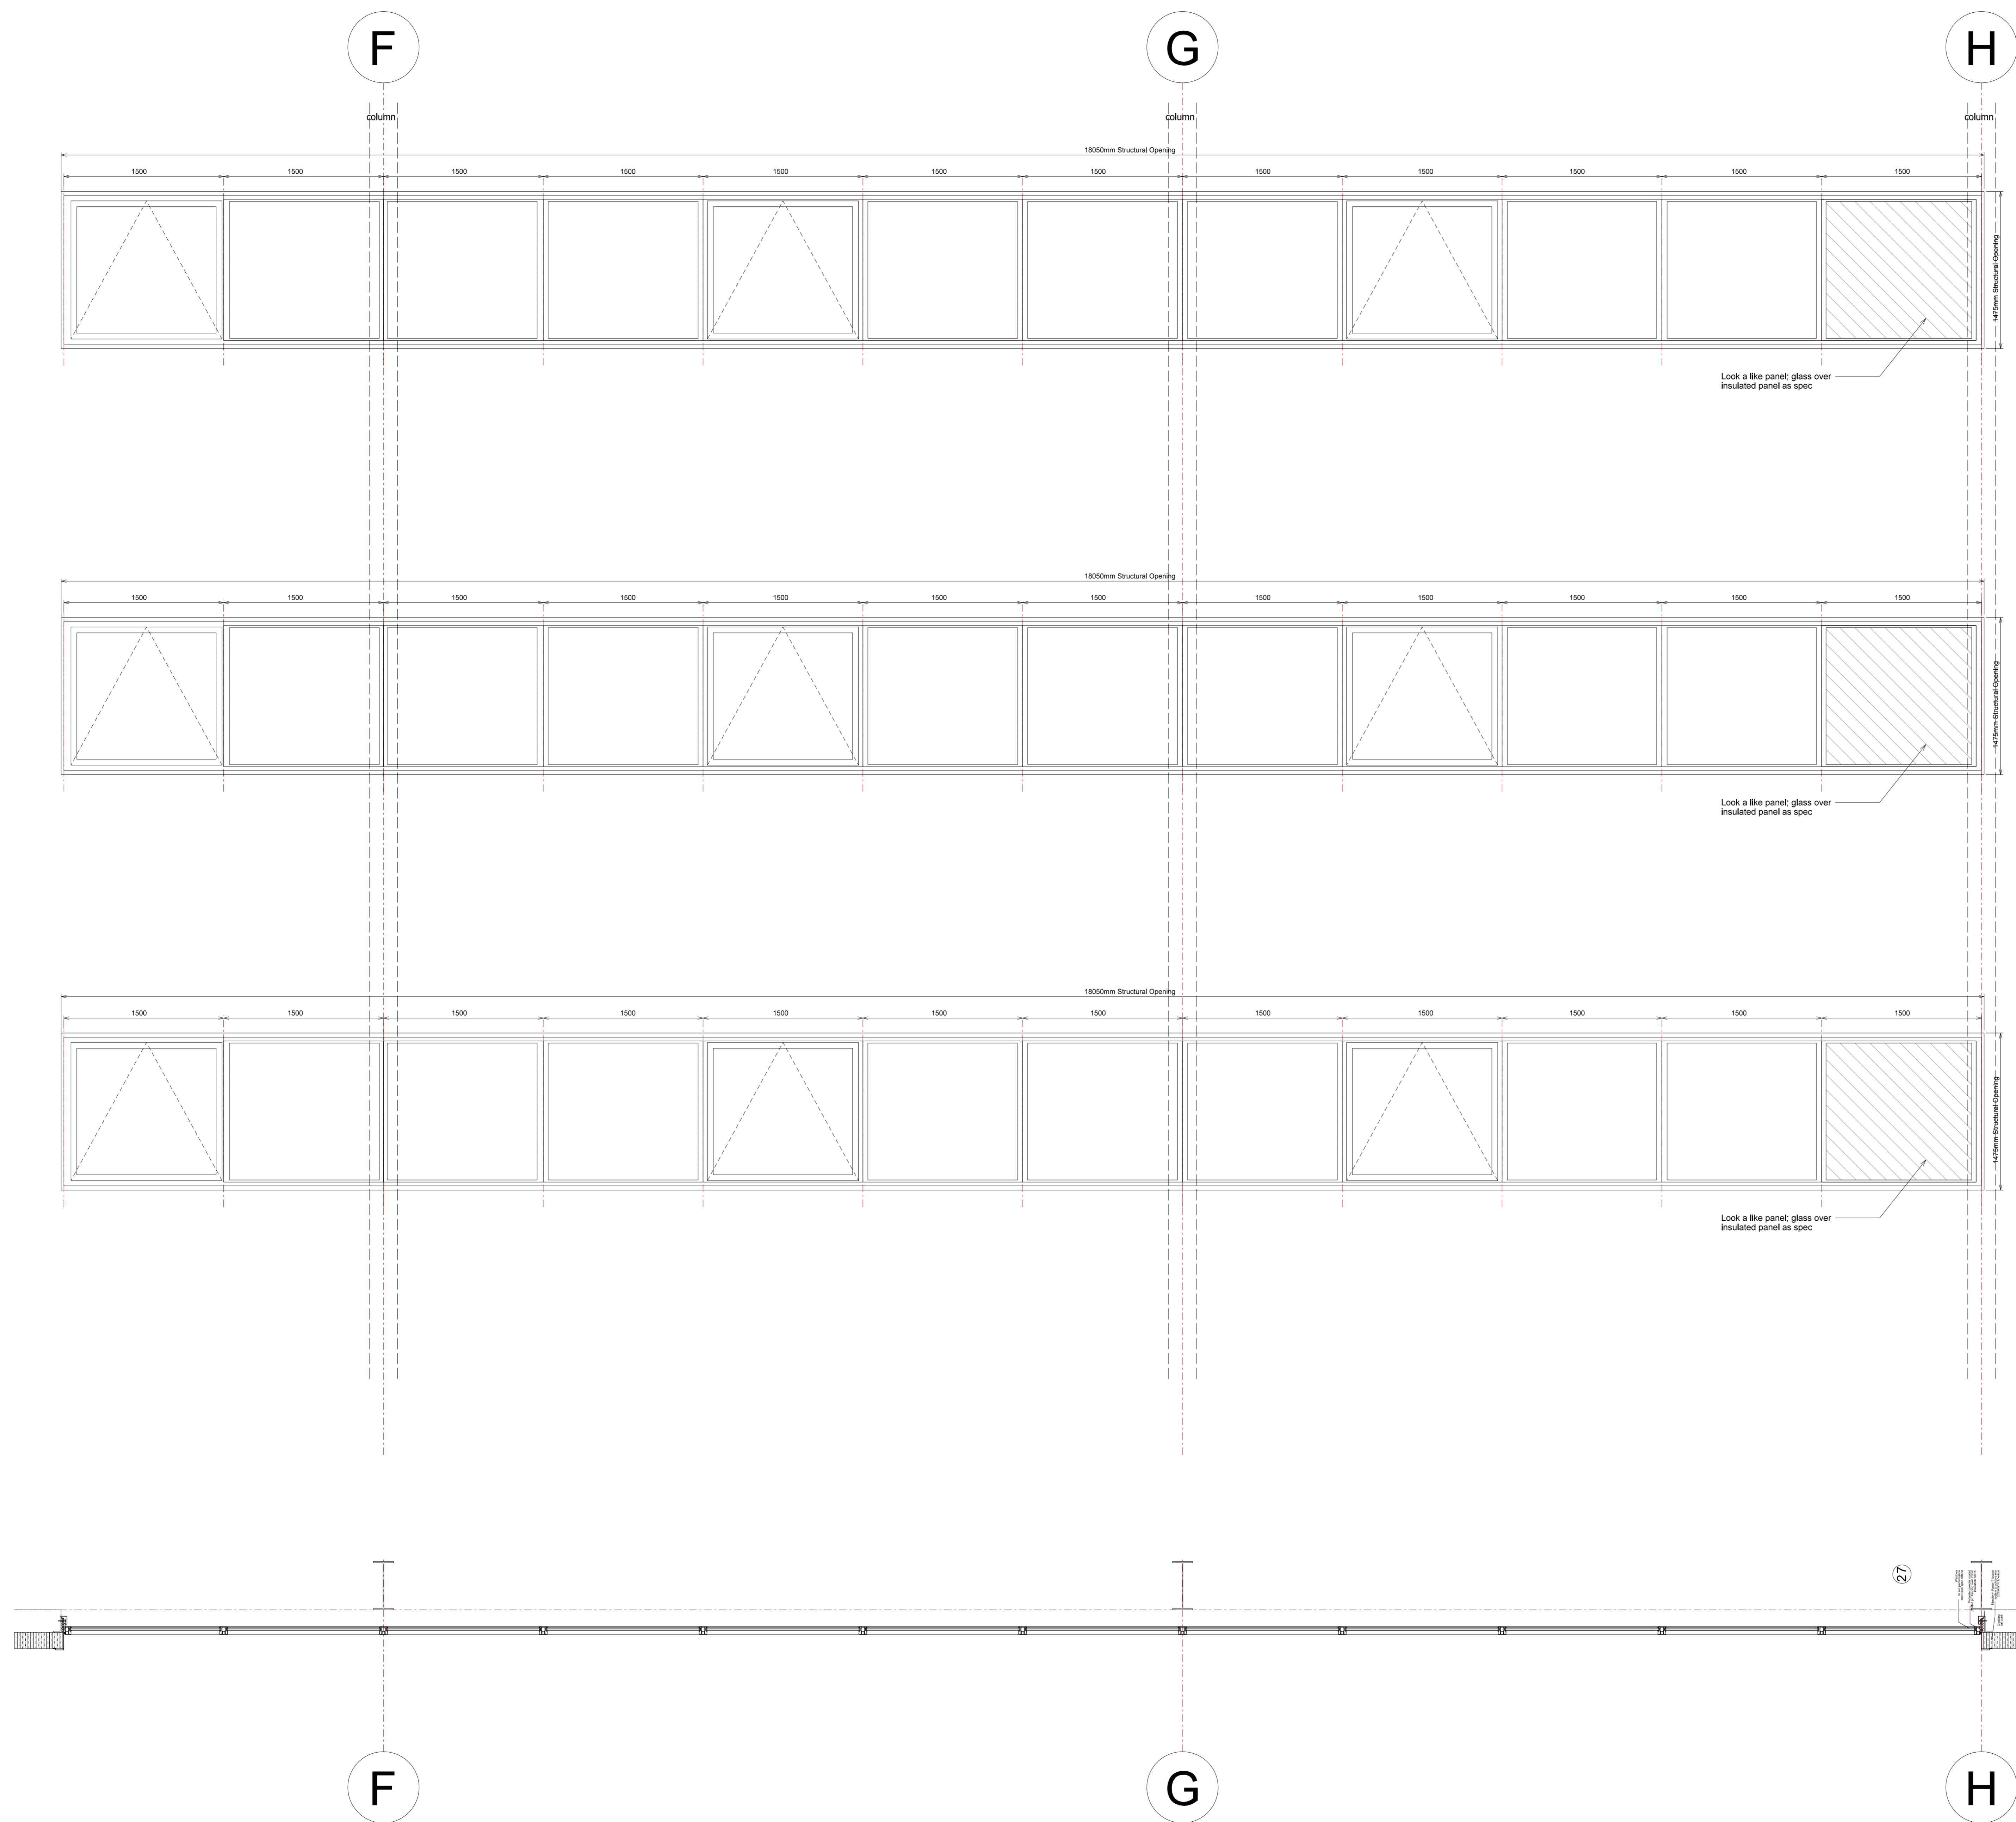

B	Look-a-like window added adjacent to	CG	26.03.19
A	FOR CONSTRUCTION	CG	18.03.19
Rev	Description	Chkd	Date

Peer House
 8-14 Venulam Street
 London WC1X 8LZ
 tel +44(0)20 7400 2120
 enquiries@cornisharchitects.com
 www.cornisharchitects.com

Project **PLOT 1B LINK 9
 SKIMMINGDISH LANE
 BICESTER**

Draw Title **UNIT 1B WINDOW SCHEDULE
 SHEET 03**

Status **FOR CONSTRUCTION**

Scale 1:25 @ A0 Date 18/02/2019

Draw No 17007 / WD / 4507 Rev B