


Hazardous Materials.
Working in confined spaces.
Risk of falling.

Do not scale. Work only to figured dimensions. Subject to Statutory Approvals.

Where applicable this drawing is to be read in conjunction with other consultants drawings and with the specification.  
 All dimensions to be checked on site prior to commencement of work.

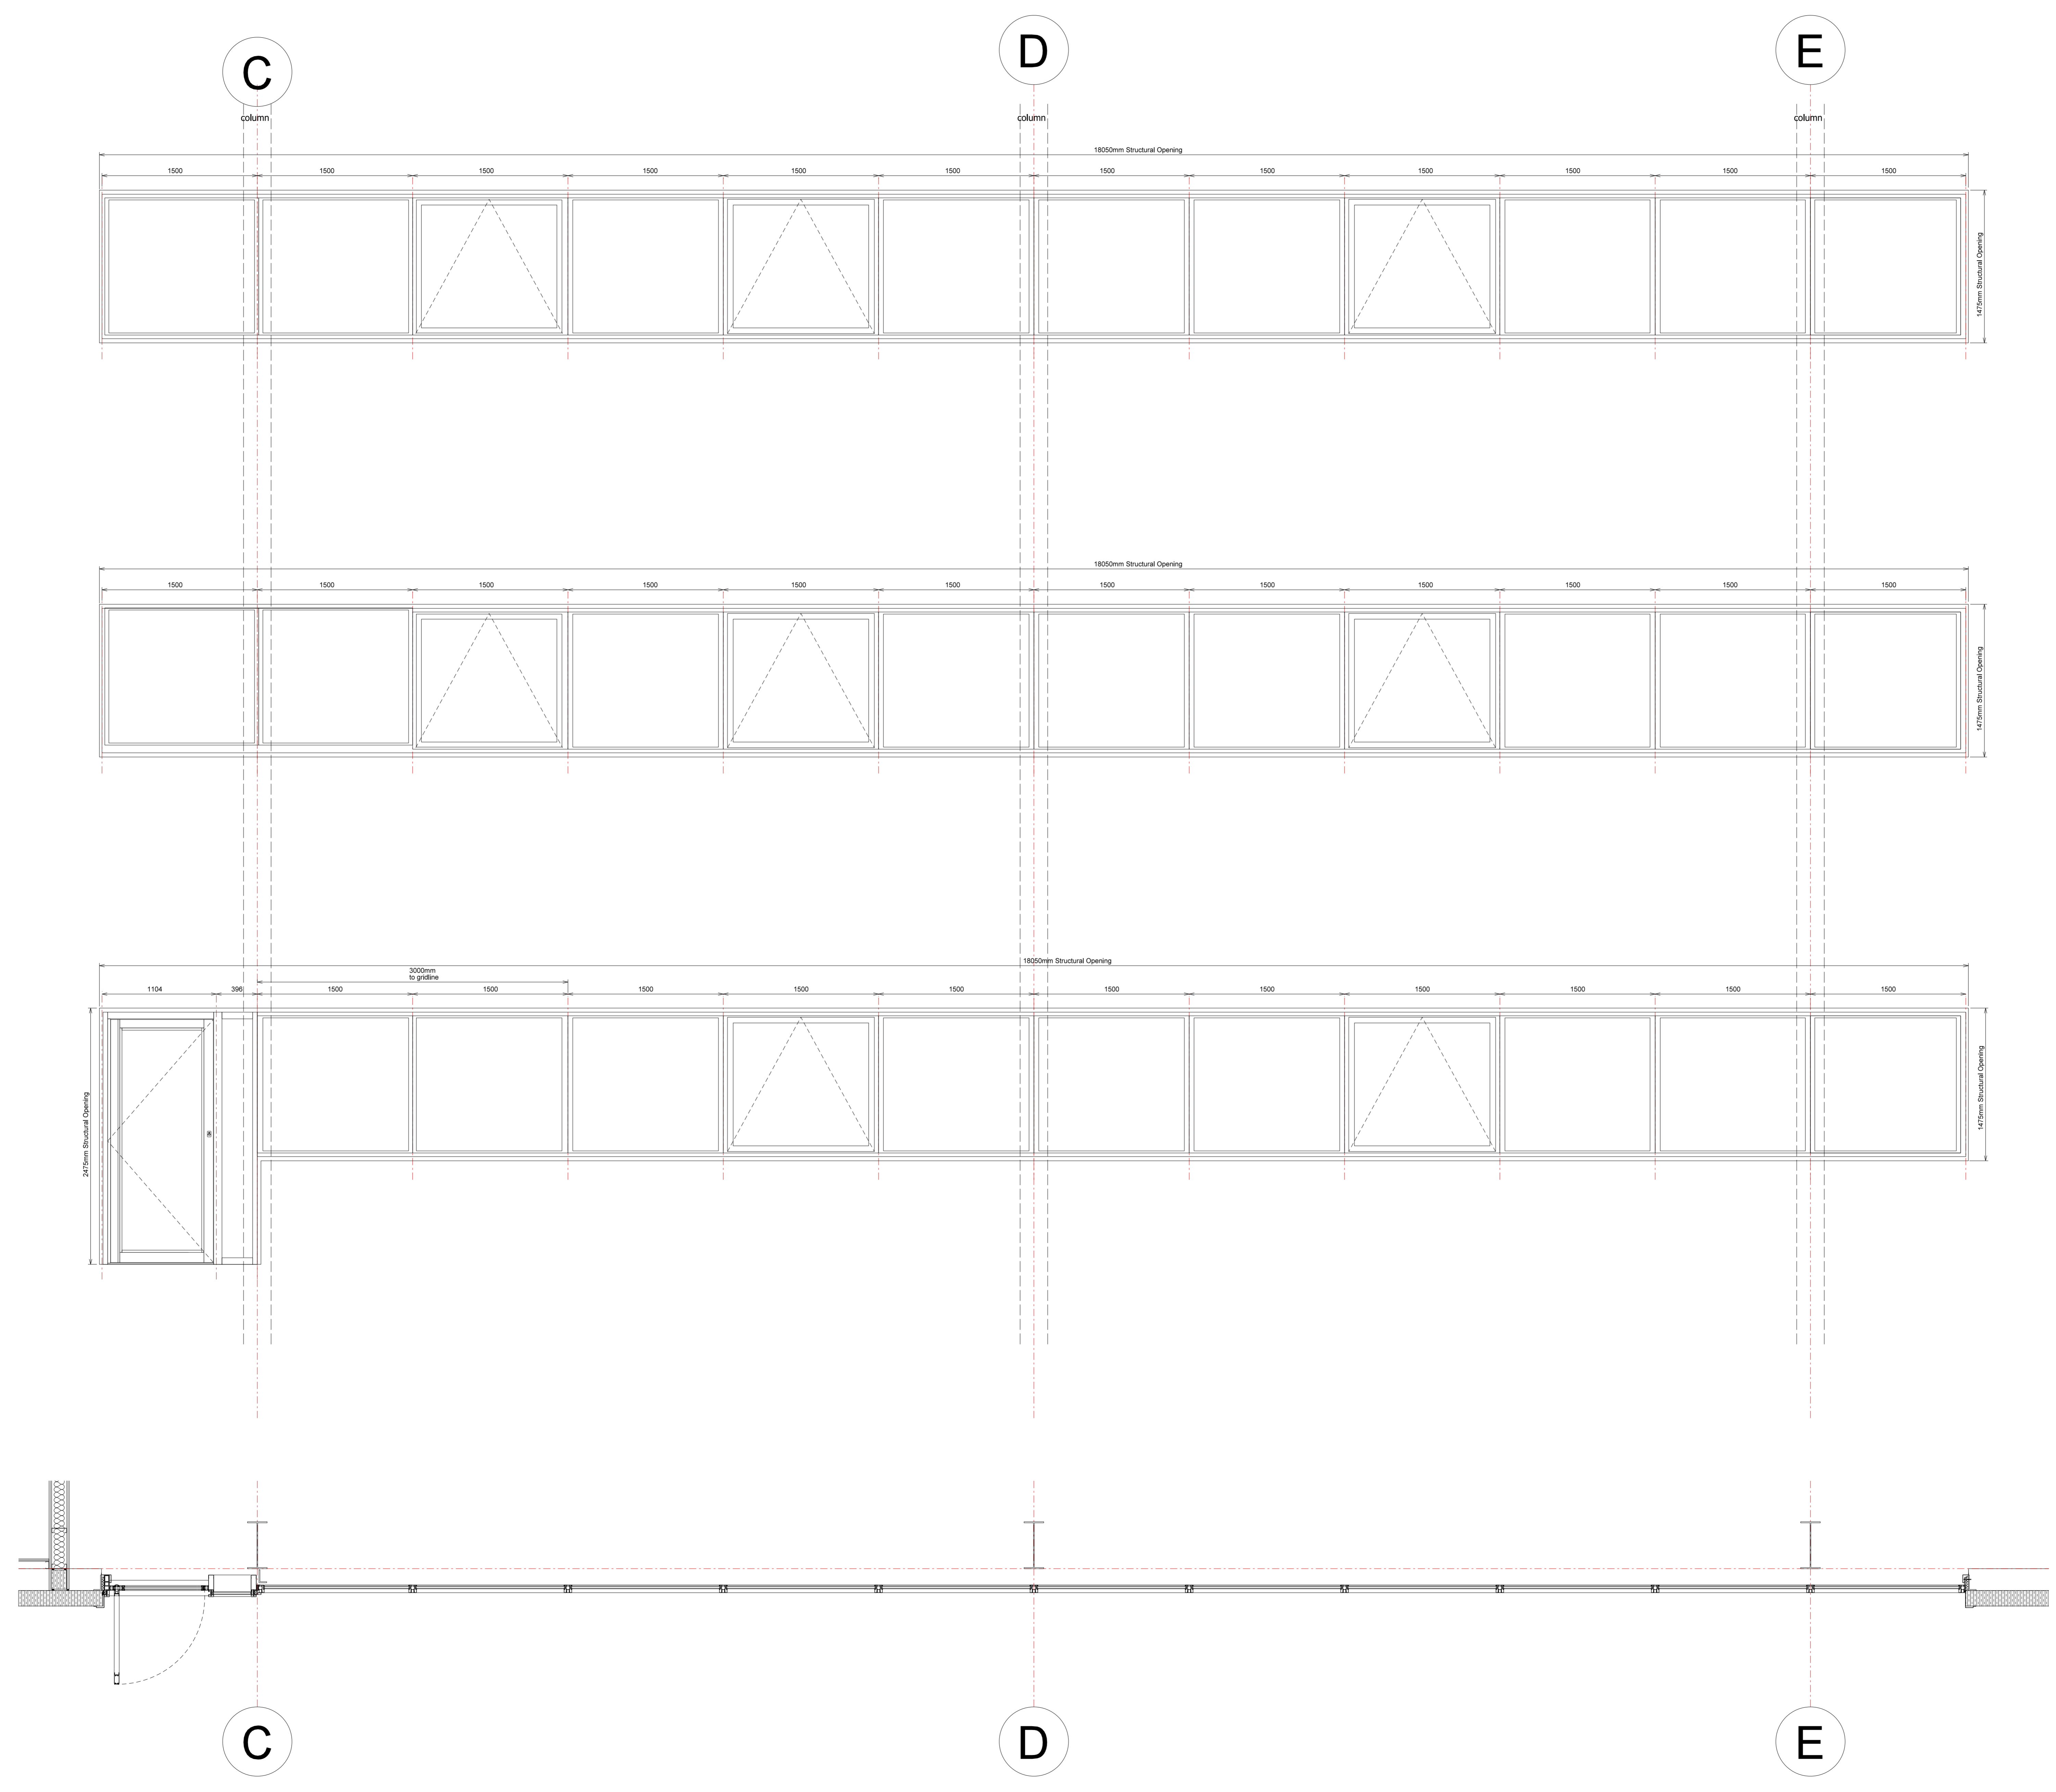

D	Ground floor wall door updated	SM	18.04.19
C	1st and 2nd floor opening windows adj to Grid C re located away from column	SM	15.04.19
B	Window drawing updated	CG	26.03.19
A	FOR CONSTRUCTION	CG	18.03.19
Rev	Description	Chkd	Date

Peer House  
 8-14 Venulam Street  
 London WC1X 8LZ  
 tel +44(0)20 7400 2120  
 enquiries@cornisharchitects.com  
 www.cornisharchitects.com

Project **PLOT 1B LINK 9  
 SKIMMINGDISH LANE  
 BICESTER**

Dwg Title **UNIT 1B WINDOW SCHEDULE  
 SHEET 02**

Status **FOR CONSTRUCTION**

Scale 1:25 @ A0 Date 18/02/2019

Dwg No 17007 / WD / 4506 Rev D