
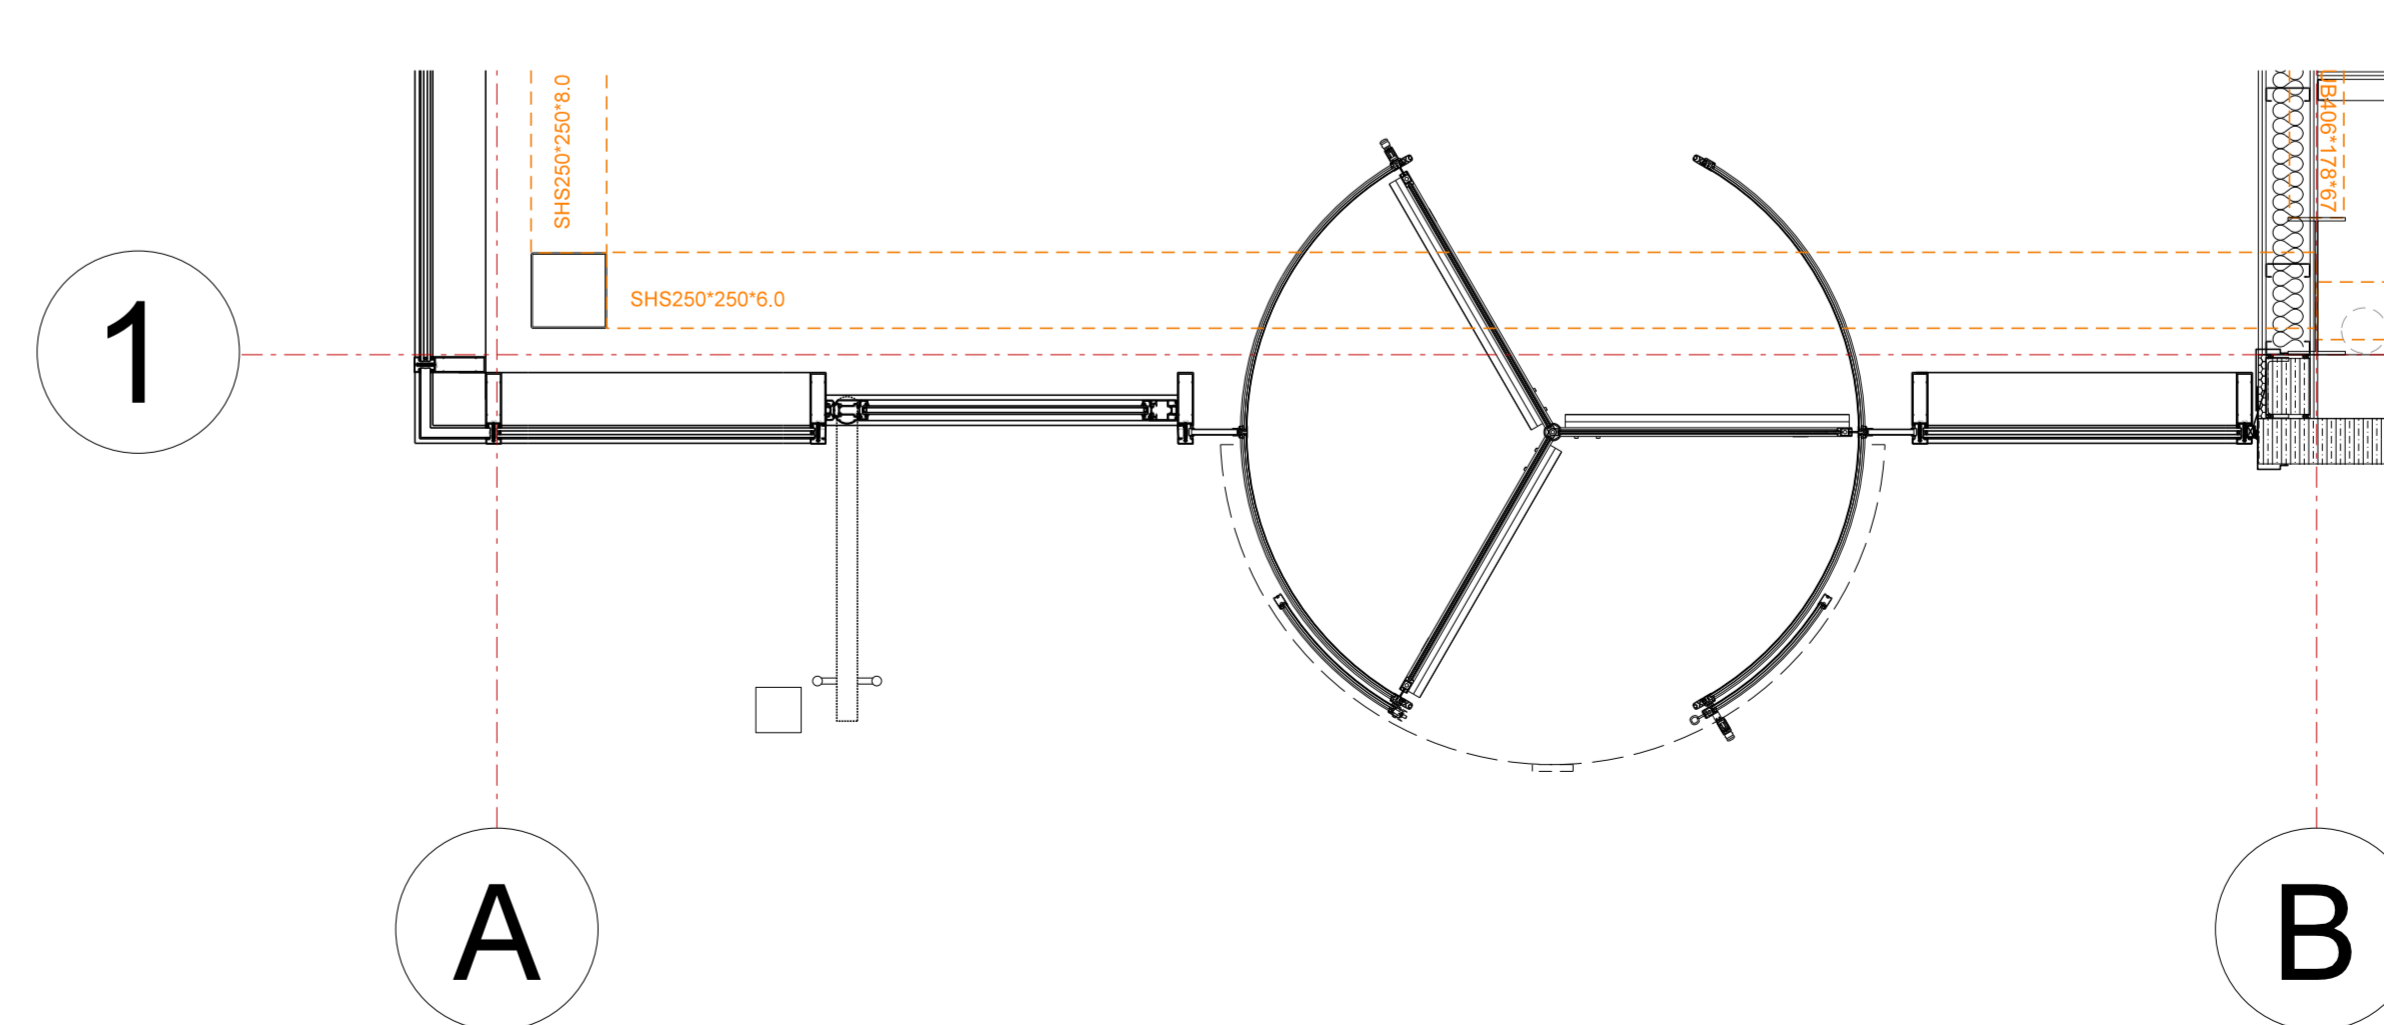
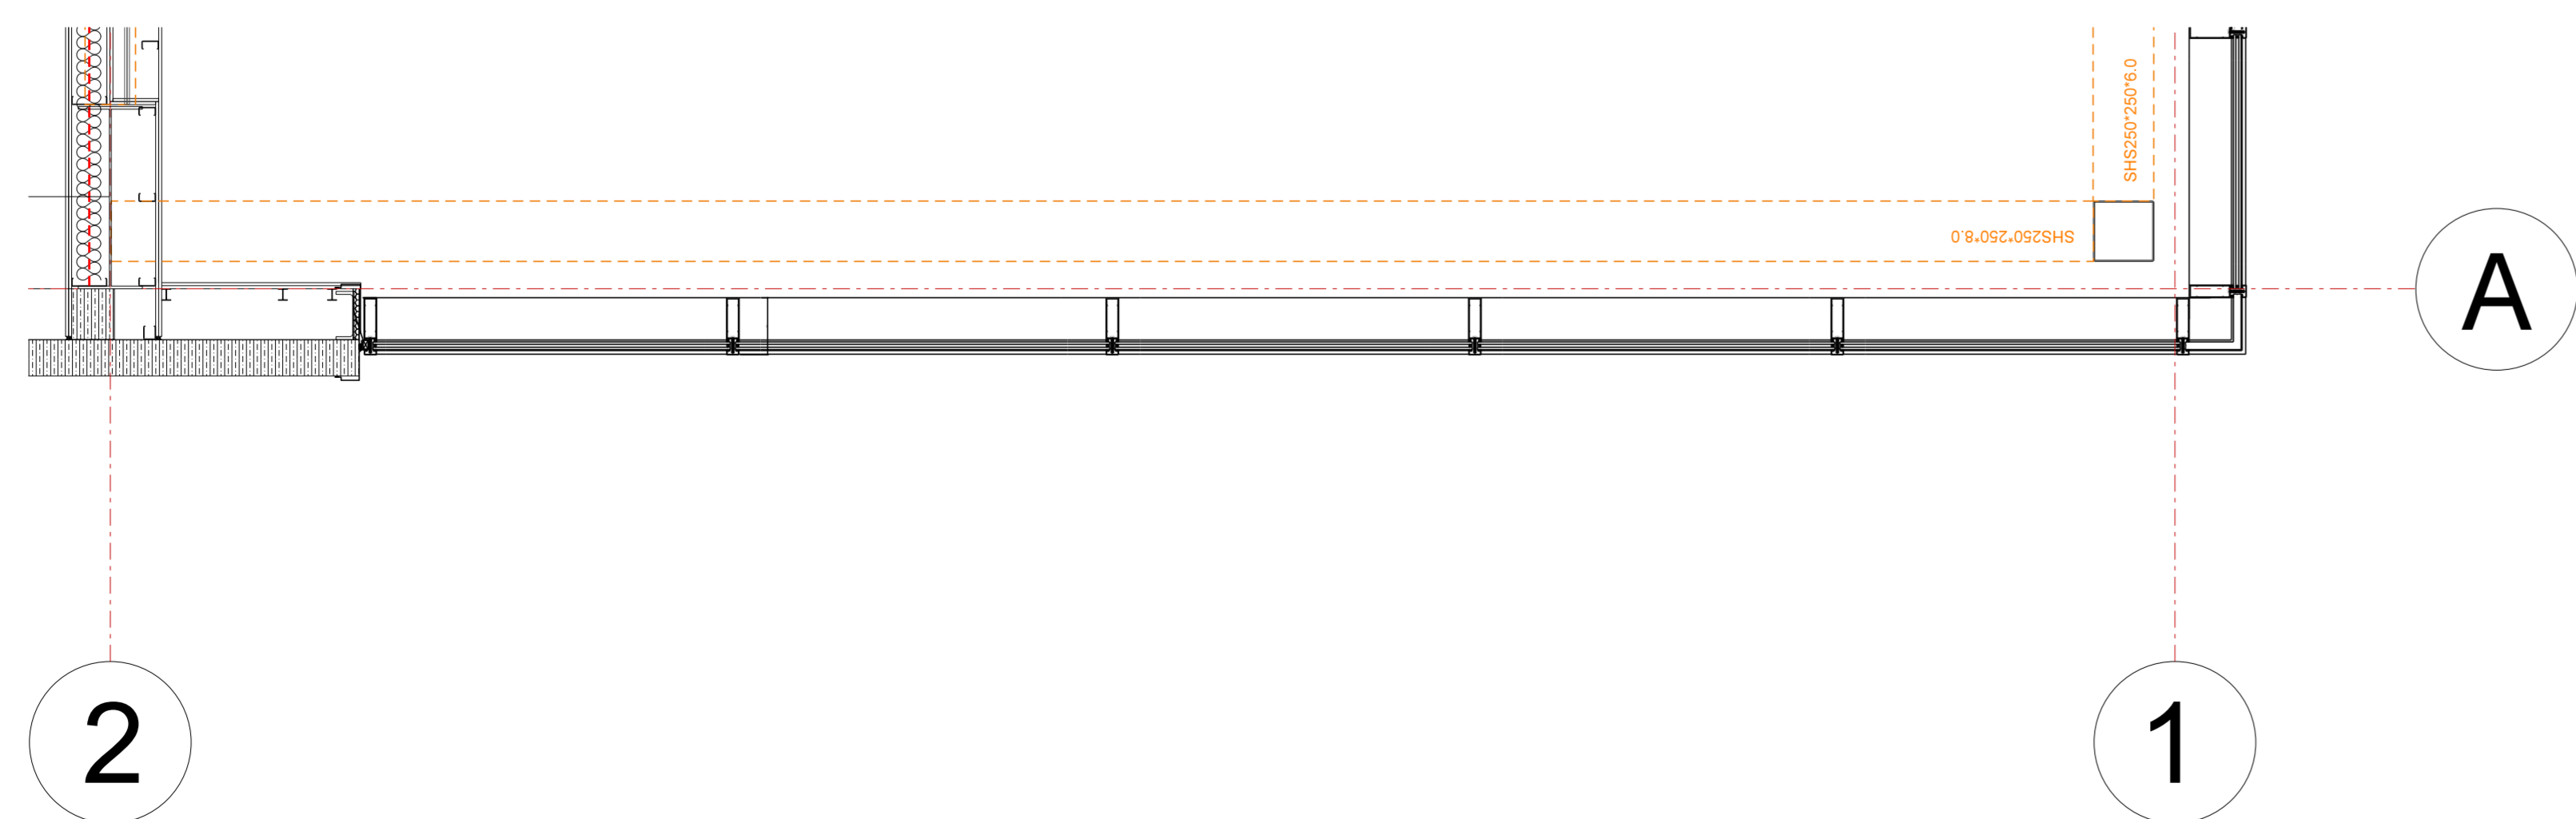
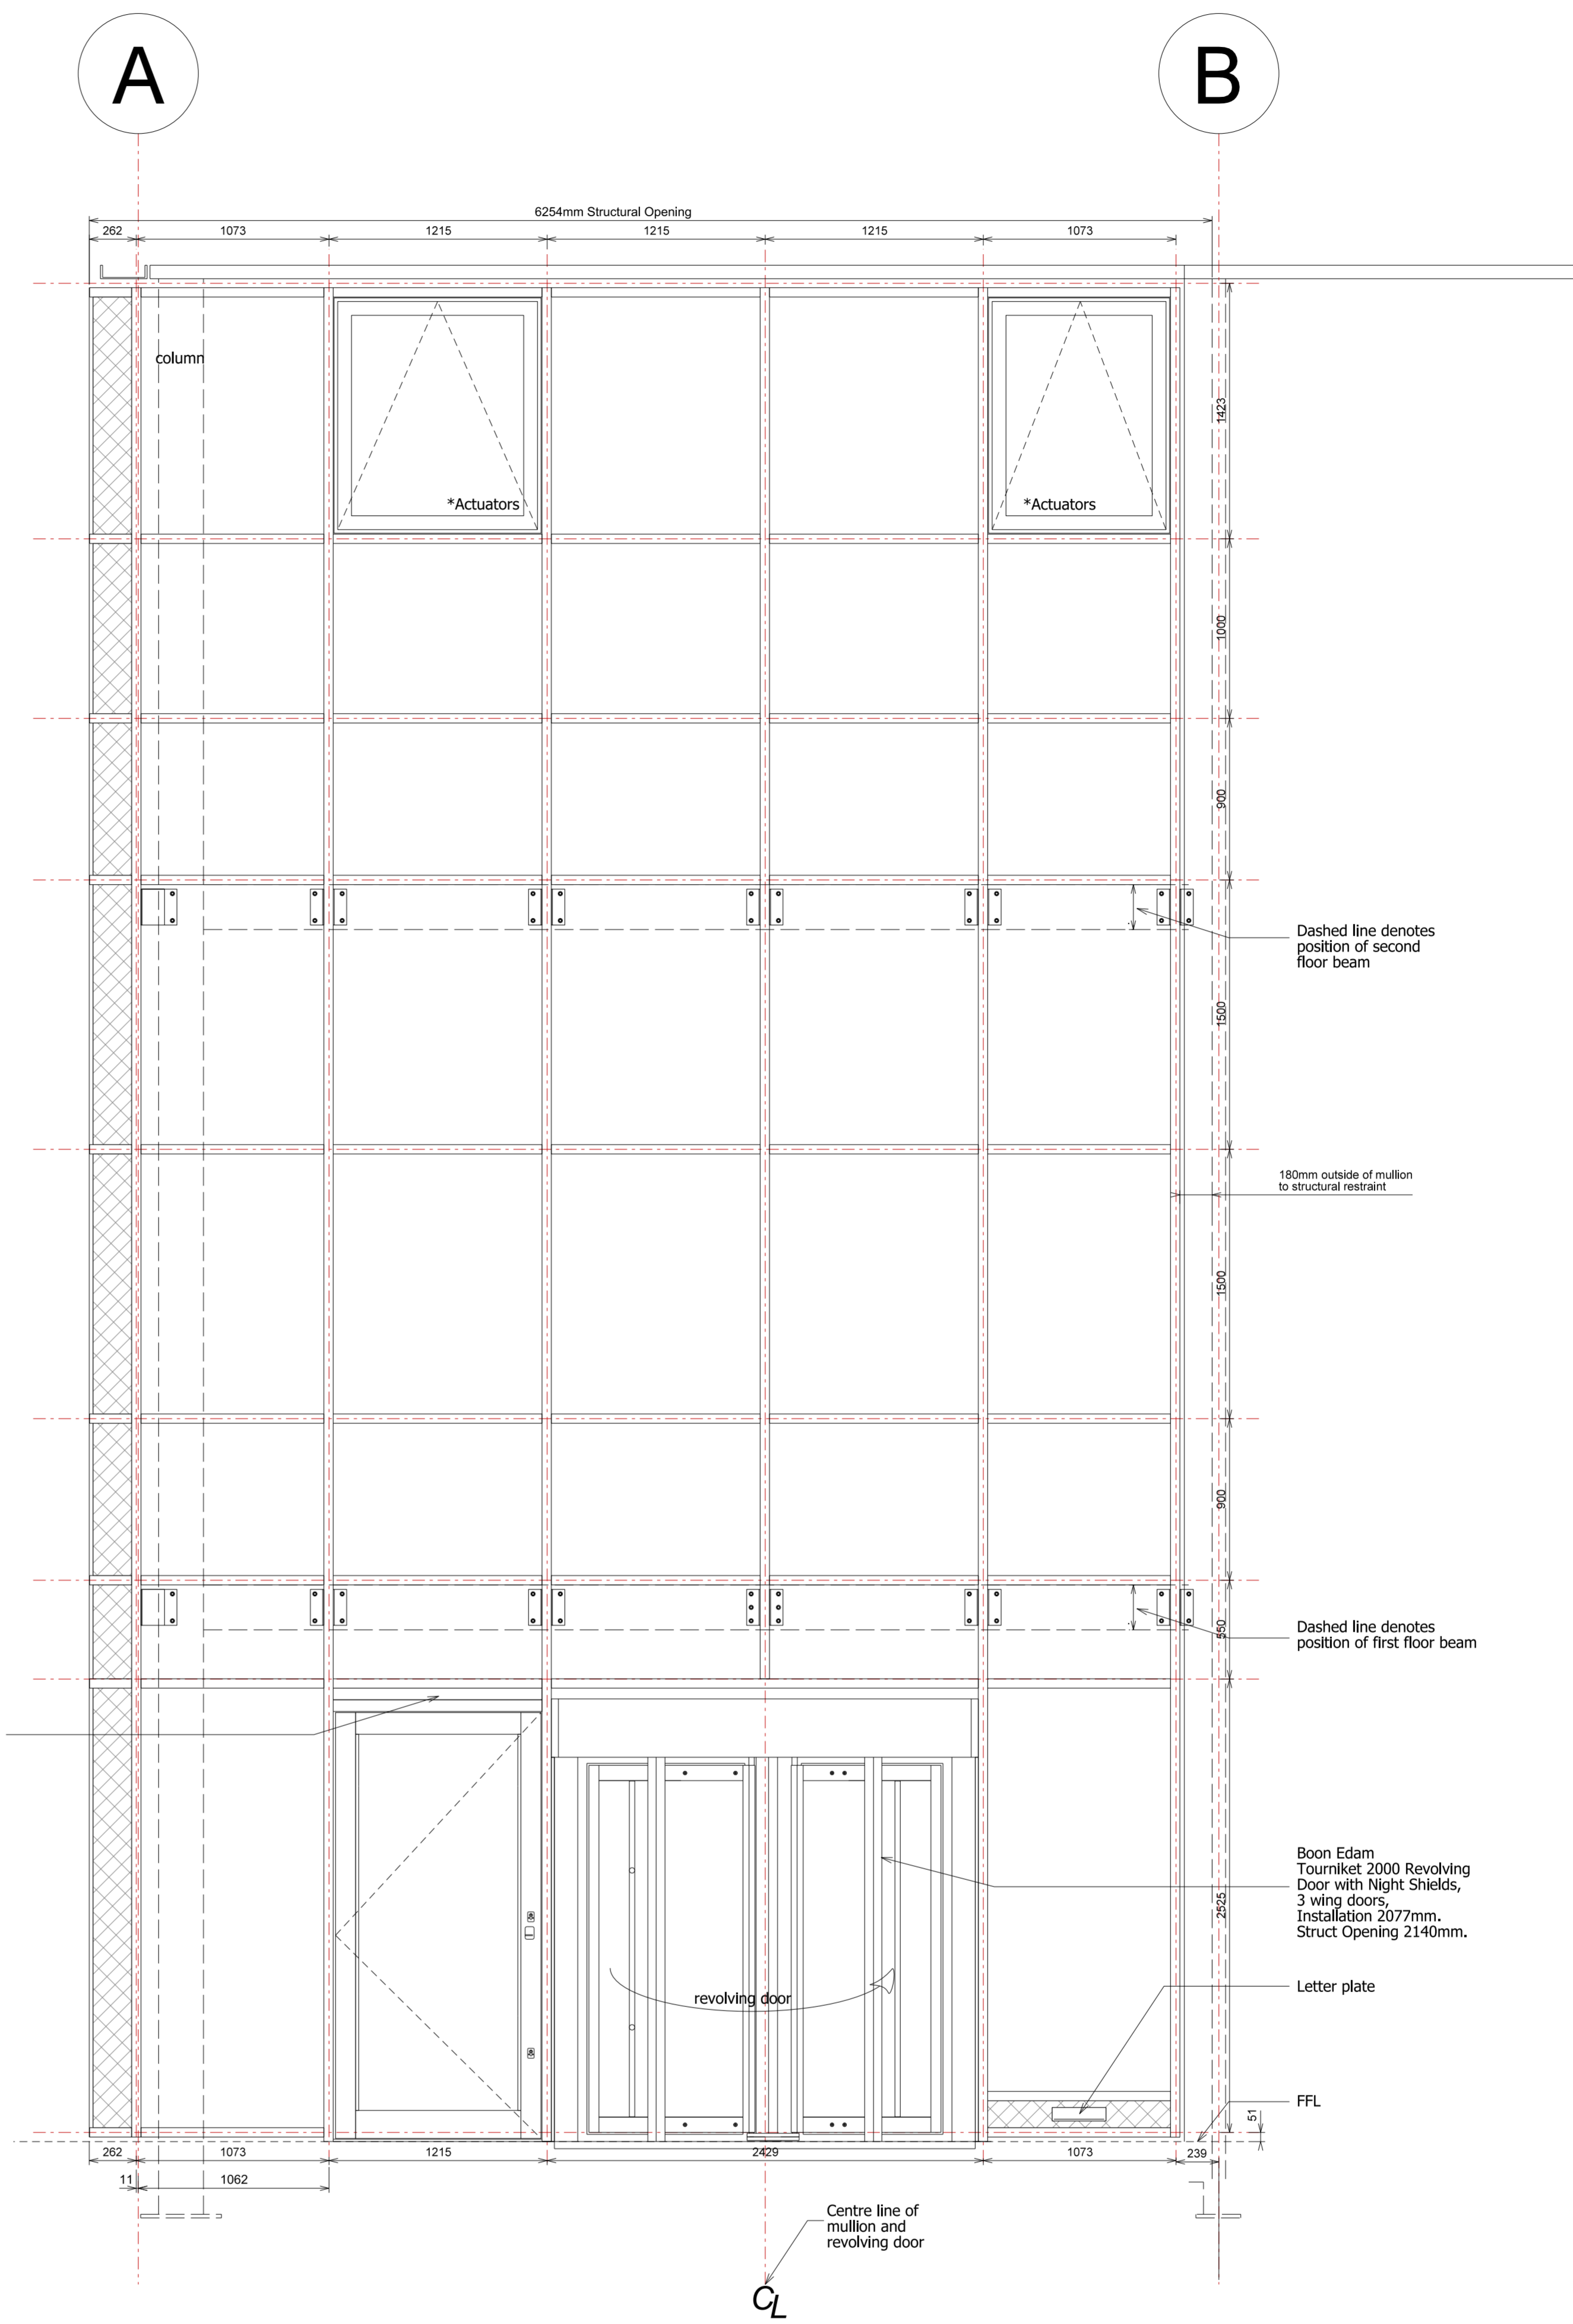


Hazardous Materials.
Working in confined spaces.
Risk of falling.

Do not scale. Work only to figured dimensions. Subject to Statutory Approvals.

Where applicable this drawing is to be read in conjunction with other consultants drawings and with the specification.

All dimensions to be checked on site prior to commencement of work.

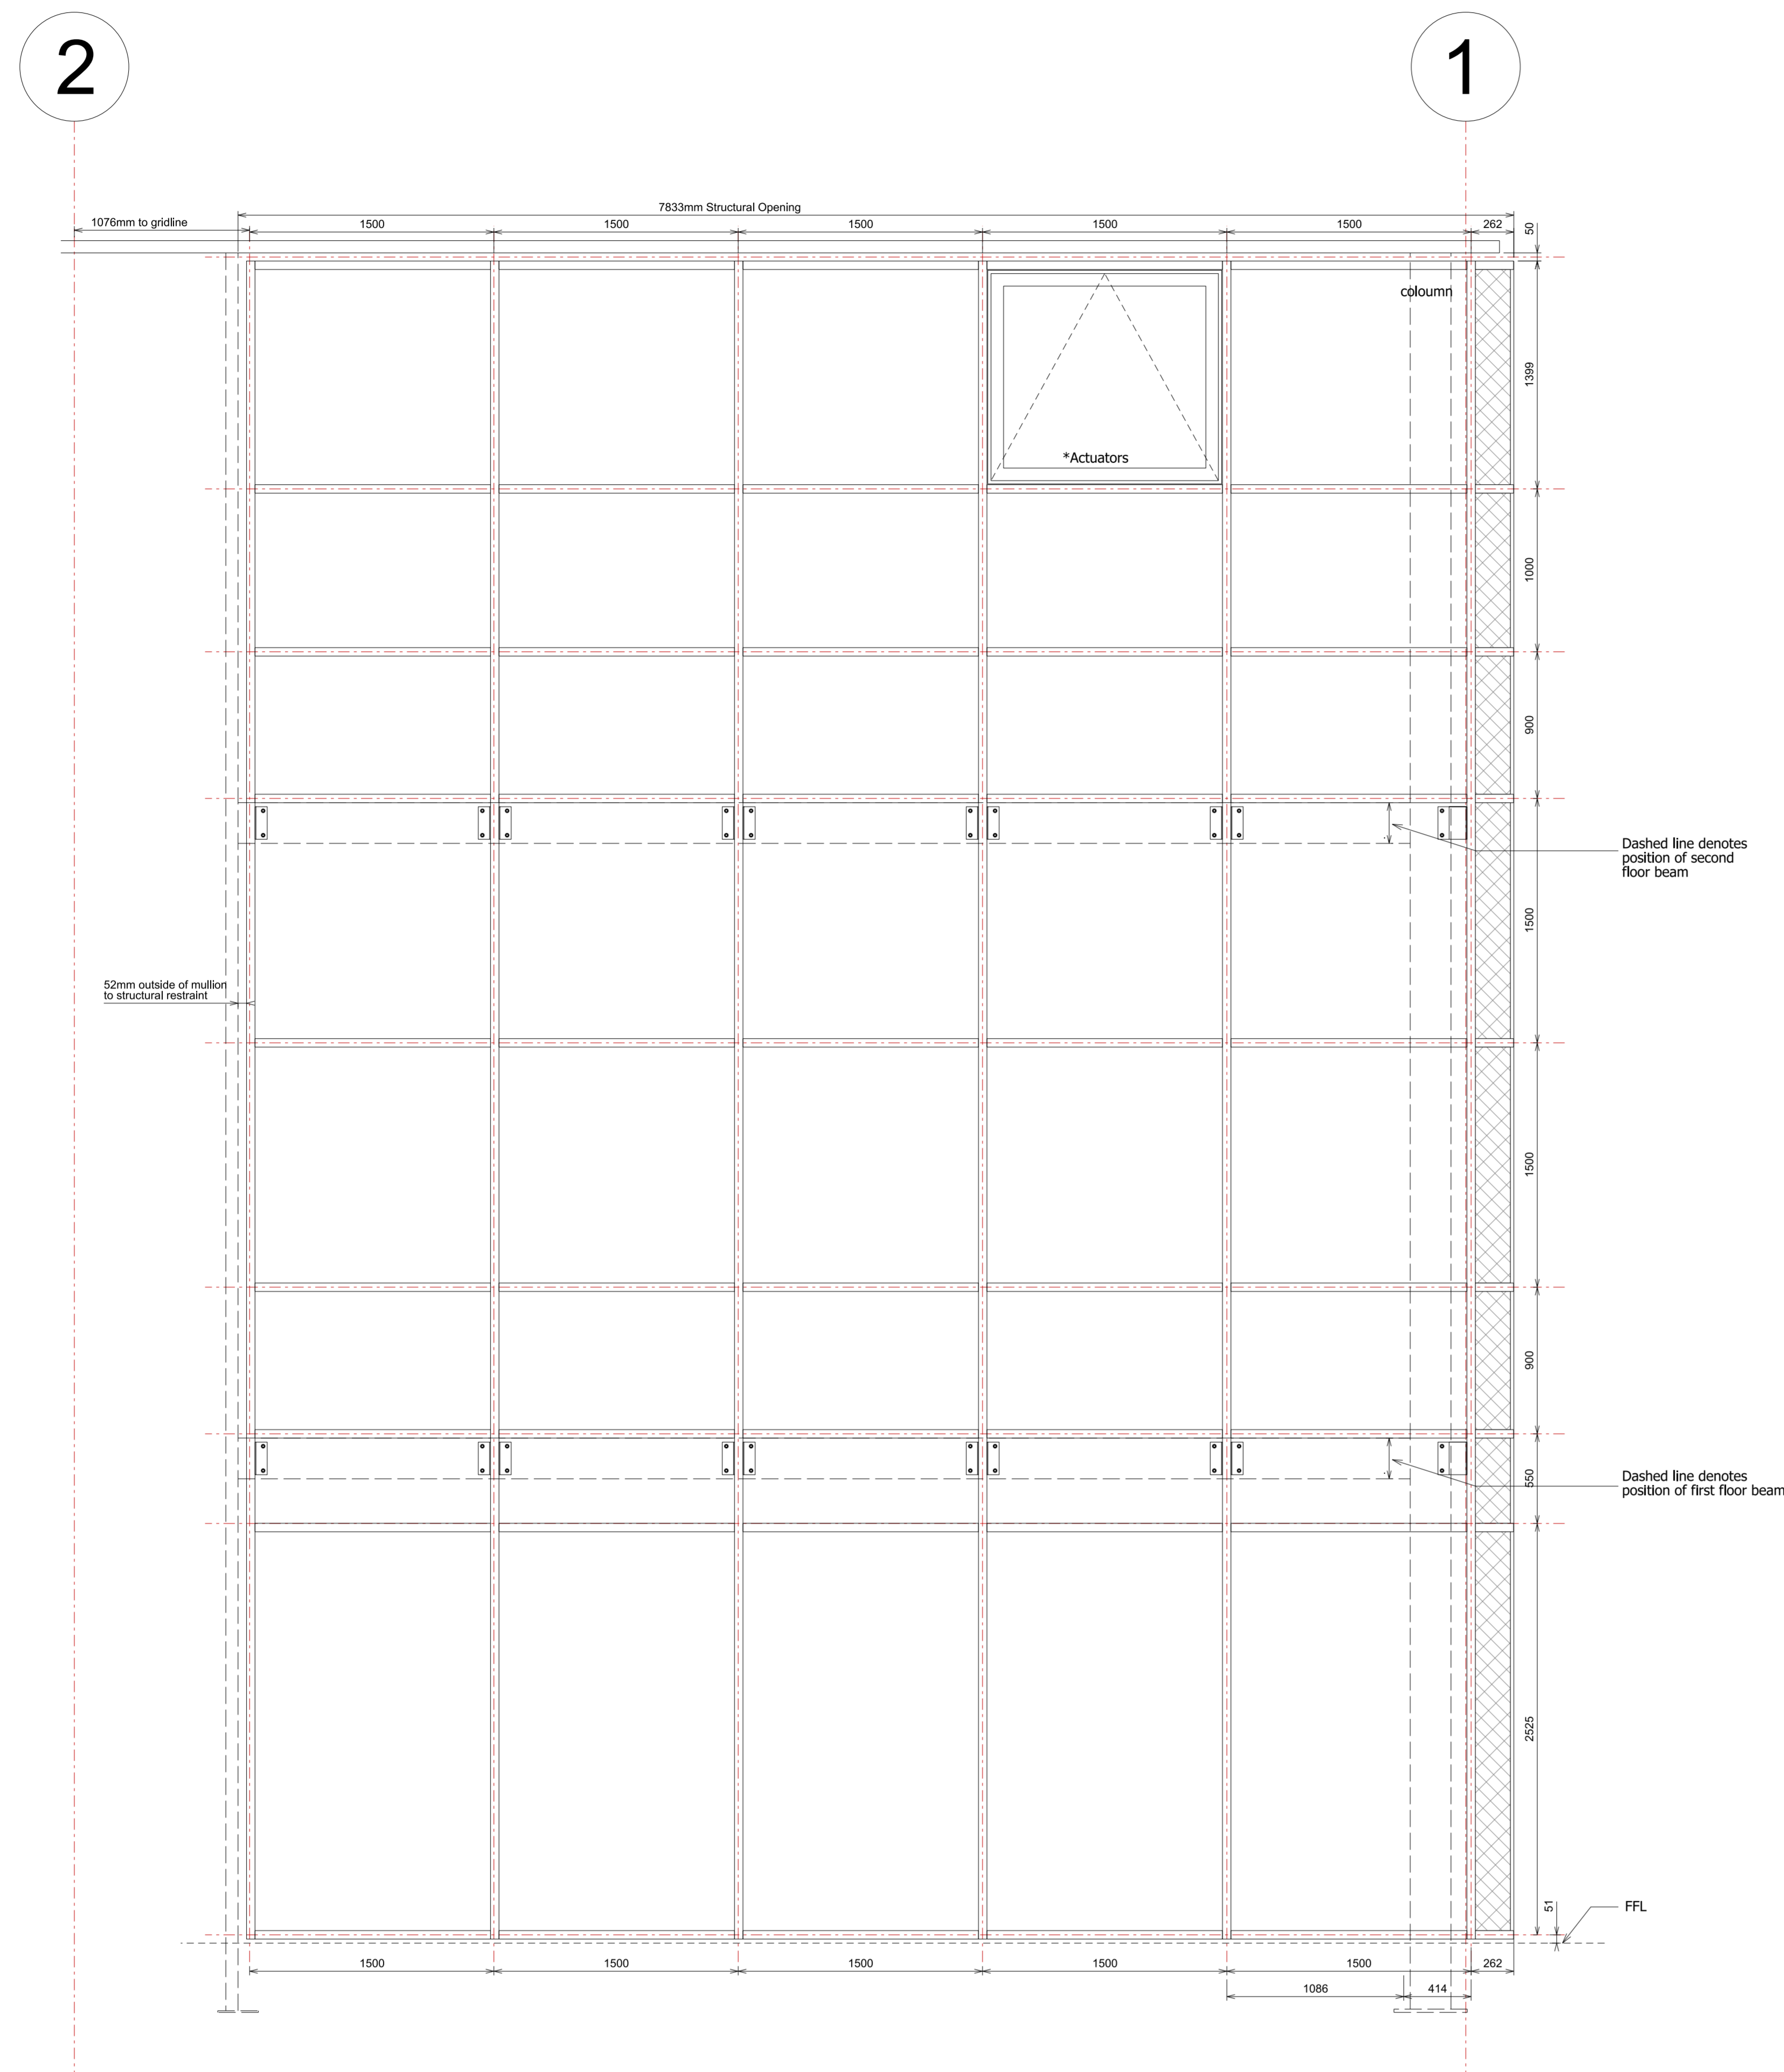

C	Pass door updated	SM	18.04.19
B	Entrance lobby horizontal bar section levels adjusted	CG	26.03.19
A	FOR CONSTRUCTION	CG	18.03.19
Rev	Description	Chkd	Date

Peer House
 8-14 Venulam Street
 London WC1X 8LZ
 tel +44(0)20 7400 2120
 enquiries@cornisharchitects.com
 www.cornisharchitects.com

Project
**PLOT 1B LINK 9
 SKIMMINGDISH LANE
 BICESTER**

Dwg Title
**UNIT 1B WINDOW SCHEDULE
 SHEET 01**

Status
FOR CONSTRUCTION

Scale
 1:25 @ A0

Date
 18/02/2019

Dwg No
 17007 / WD / 4505

Rev
 C