



Ventive Unit Cowl Flashing
 Flashing made from Colorcoat Urban Roof Panels
 Traditional breather membrane to B.S.743; Tyvek 'Supro' + tape.
 Roof Finish- Tata Steel Colorcoat Urban Standing Seam Roof Panel
 18mm OSB3 or Plywood board
 Timber Frame (refer to Detail Notes)
 Trussed rafters to TF mfr's design

Ventive Heat exchanger

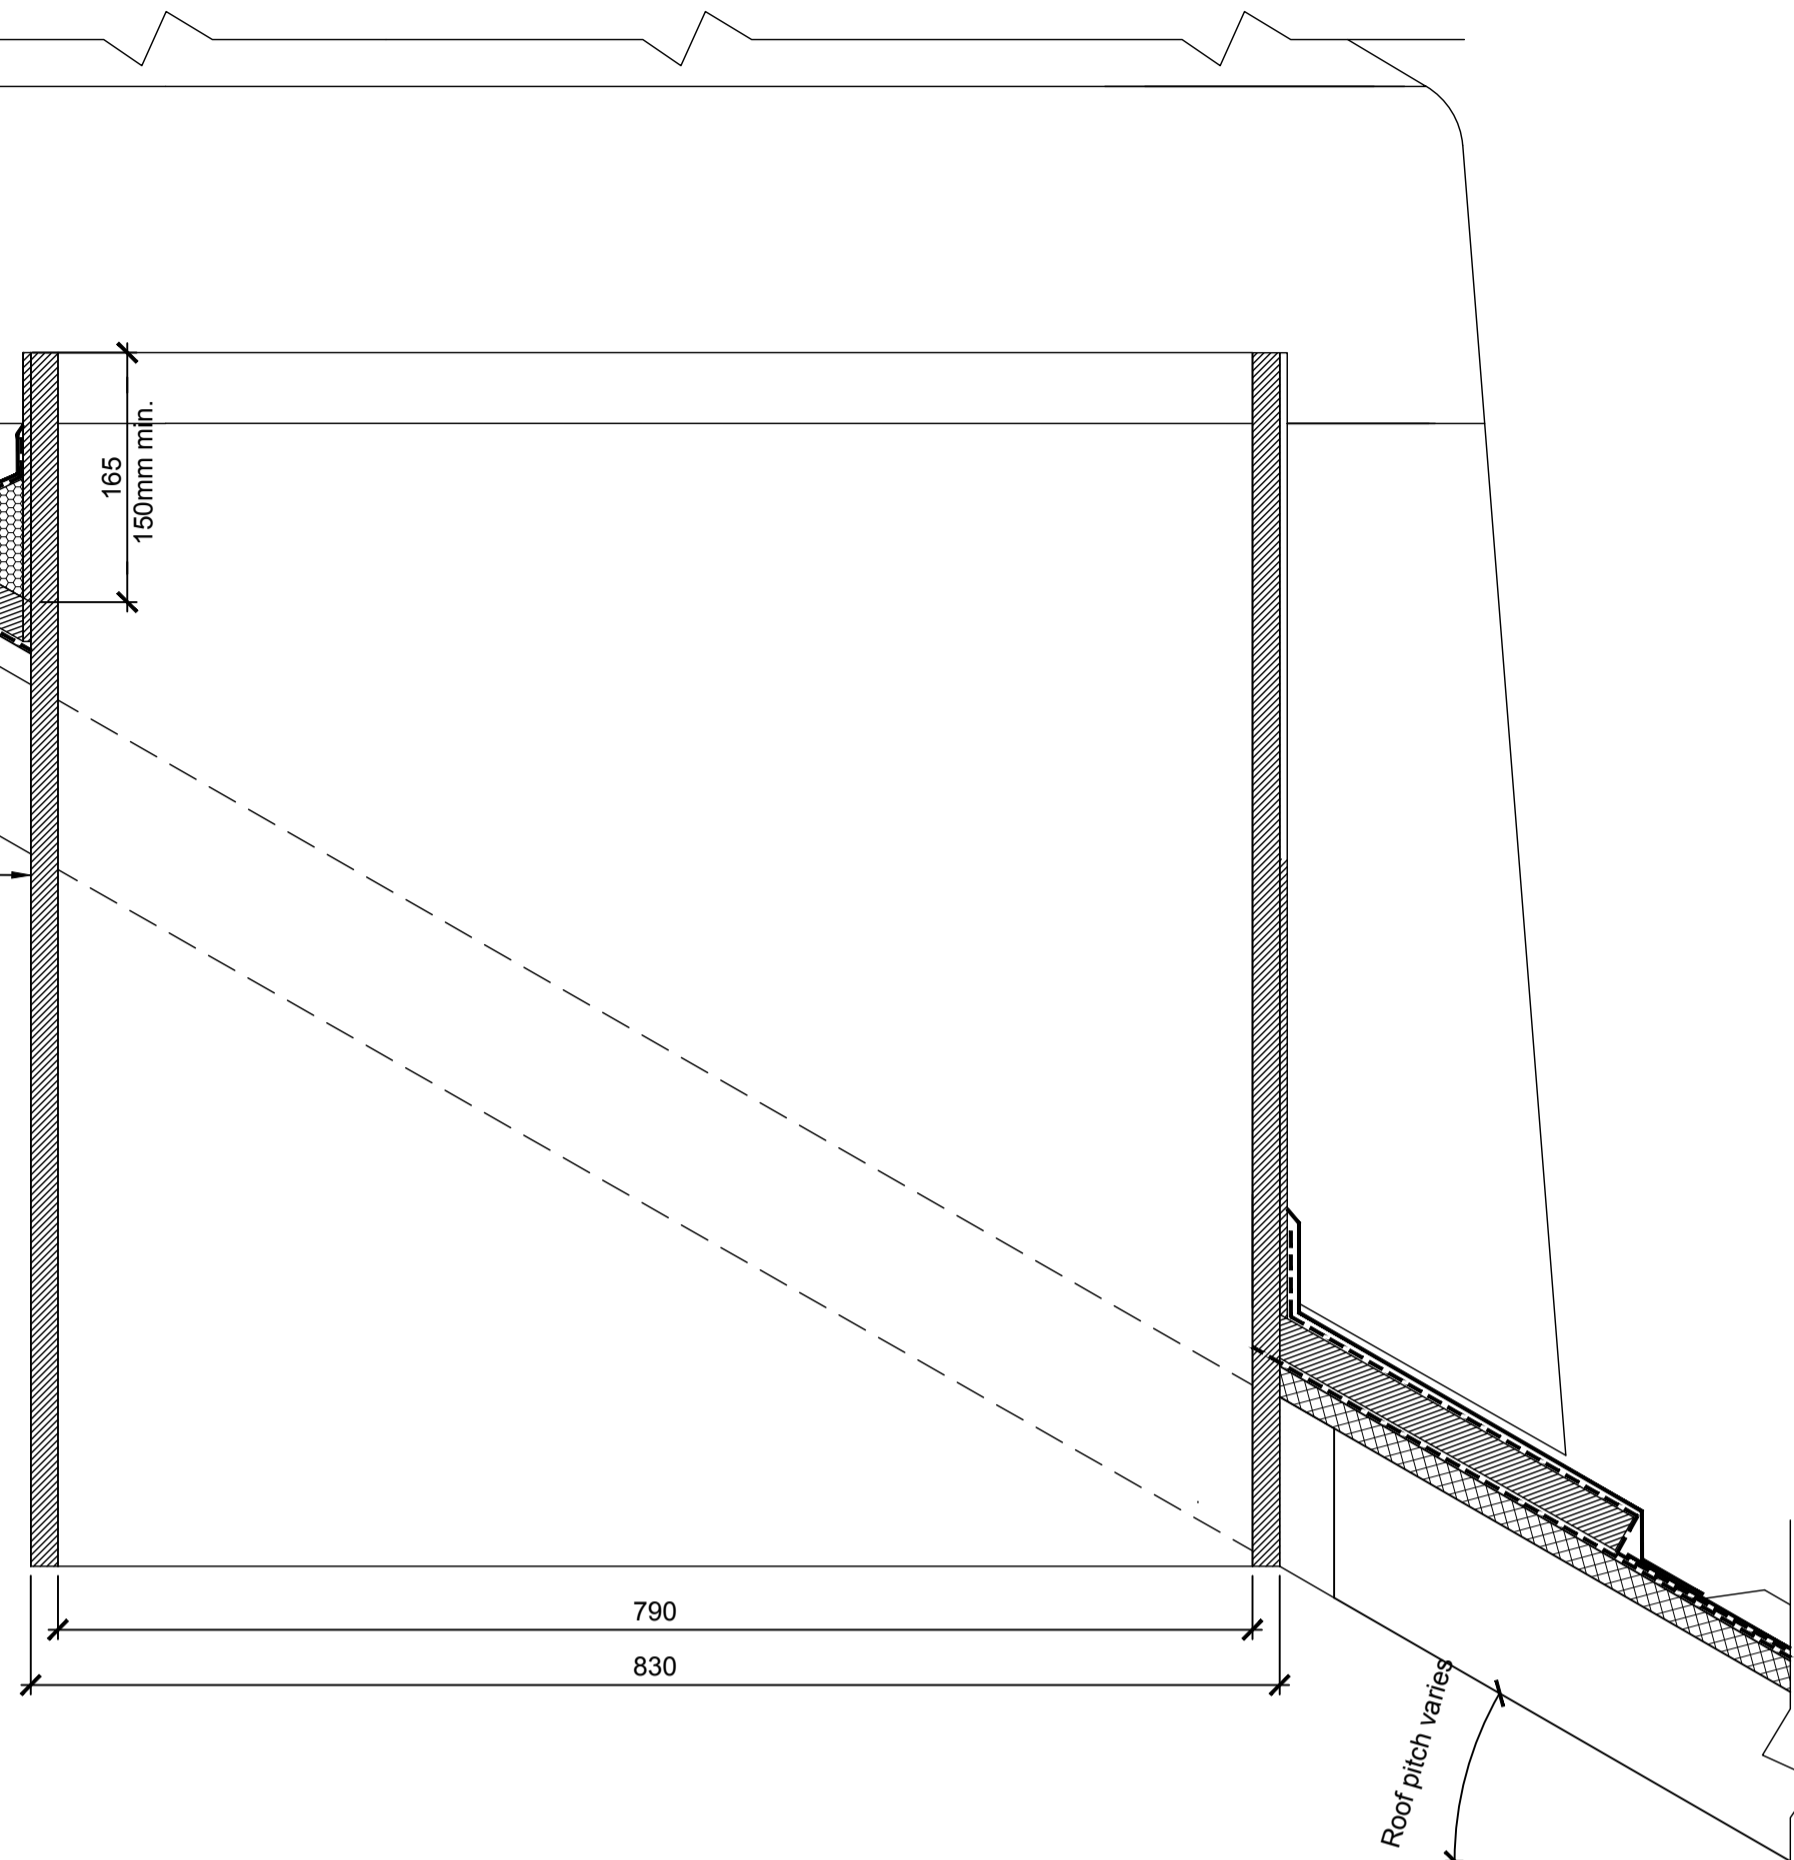

01 Ventive PVHR Unit - Cowl Flashing Standing Seam Roof

Roof Finish (refer to Detail Notes)
 Dashed line denotes Traditional breathable roofing underlay to B.S.743; Tyvek 'Supro' + tape.
 Lapped at adjacent roofs
 SW tilting fillet to match line of tiles
 WBP ply for Sarnafil application along face of truss supported on 38x50mm noggins between trusses. Subject to installation design
 lining: G410 EL Sarnafil adhered membrane system onto 18mm ply substrate. Installation to supplier/manufacturers instructions & recommendations (Subcontractor to provide installation design as required)
 Note - tiles must not touch Sarnafil
 PPC metal Flashing
 Ventive Heat exchanger

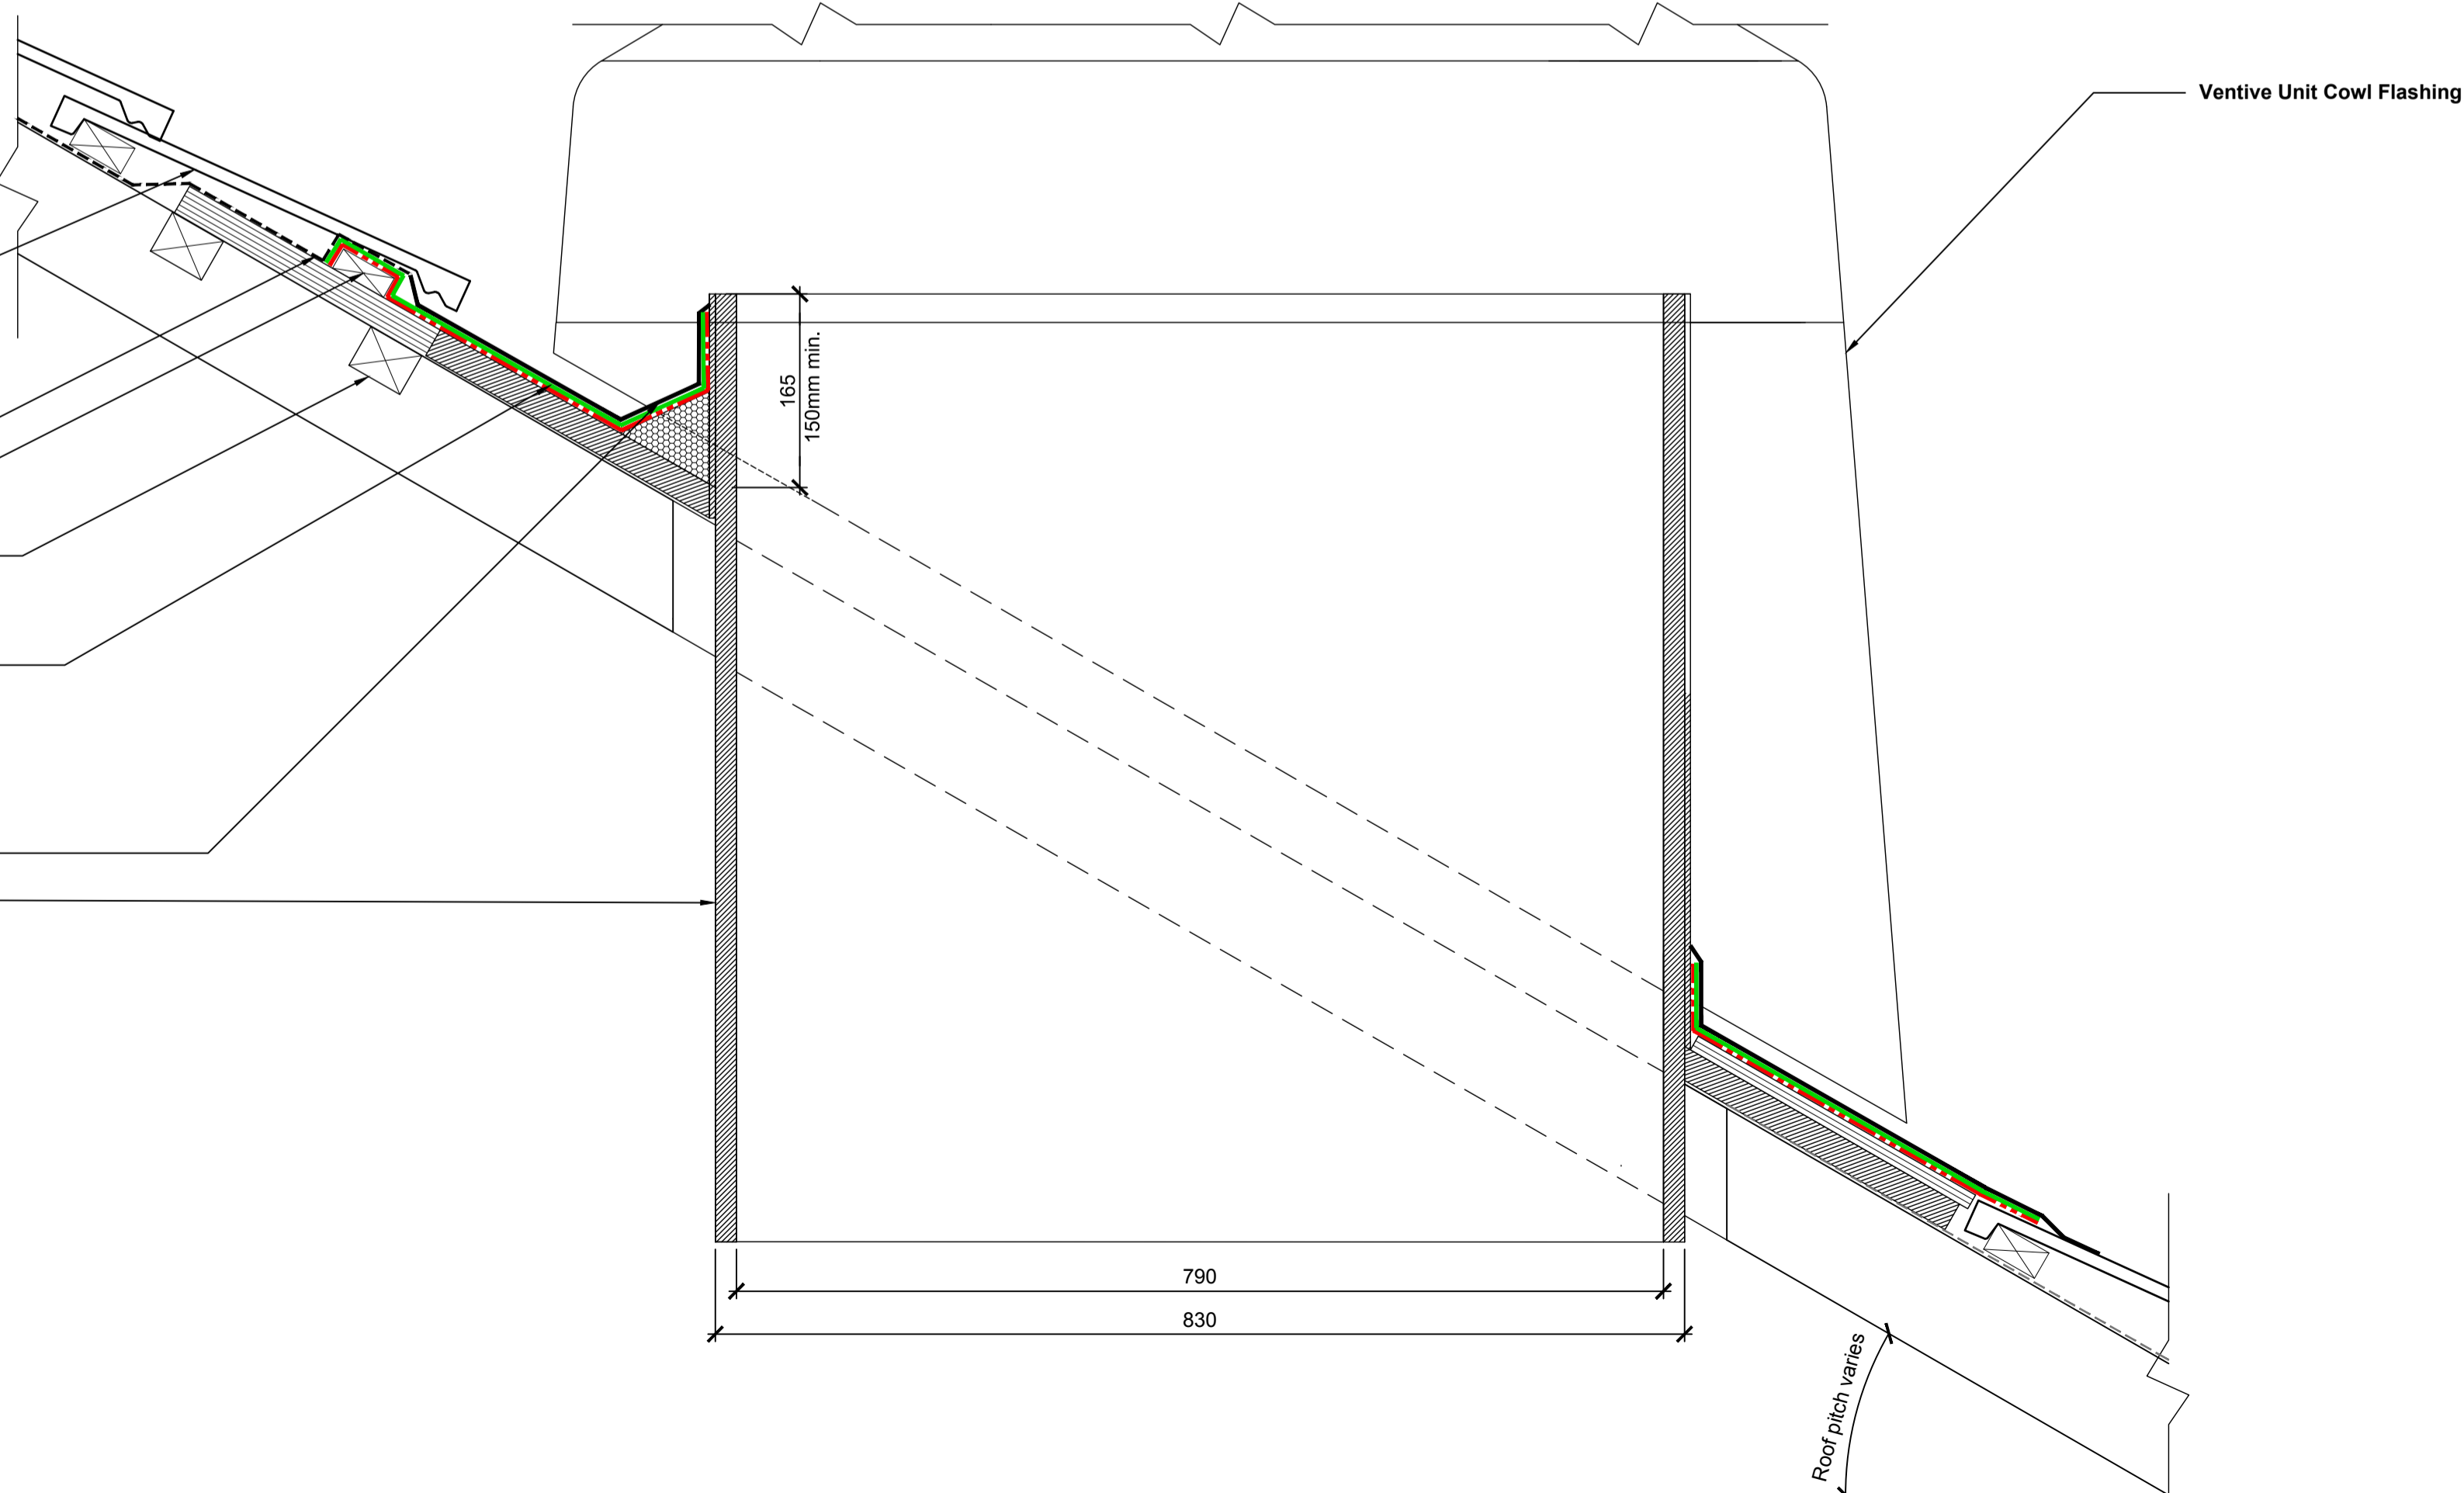

02 Ventive PVHR Unit - Cowl Flashing Slate / Stone Roof

KEYPLAN NORTH

001	130	AF301	022	096	AF301	040	116	PR301	004	031	PR401
