

Notes:

Key:

Water

Gas


Electric

Fibre

All services to be laid to the latest NJUG guidelines and specifications.

Route of services are indicative only.

Please refer to Thames Water/GTC – N0014504–14 drawings for full designs.

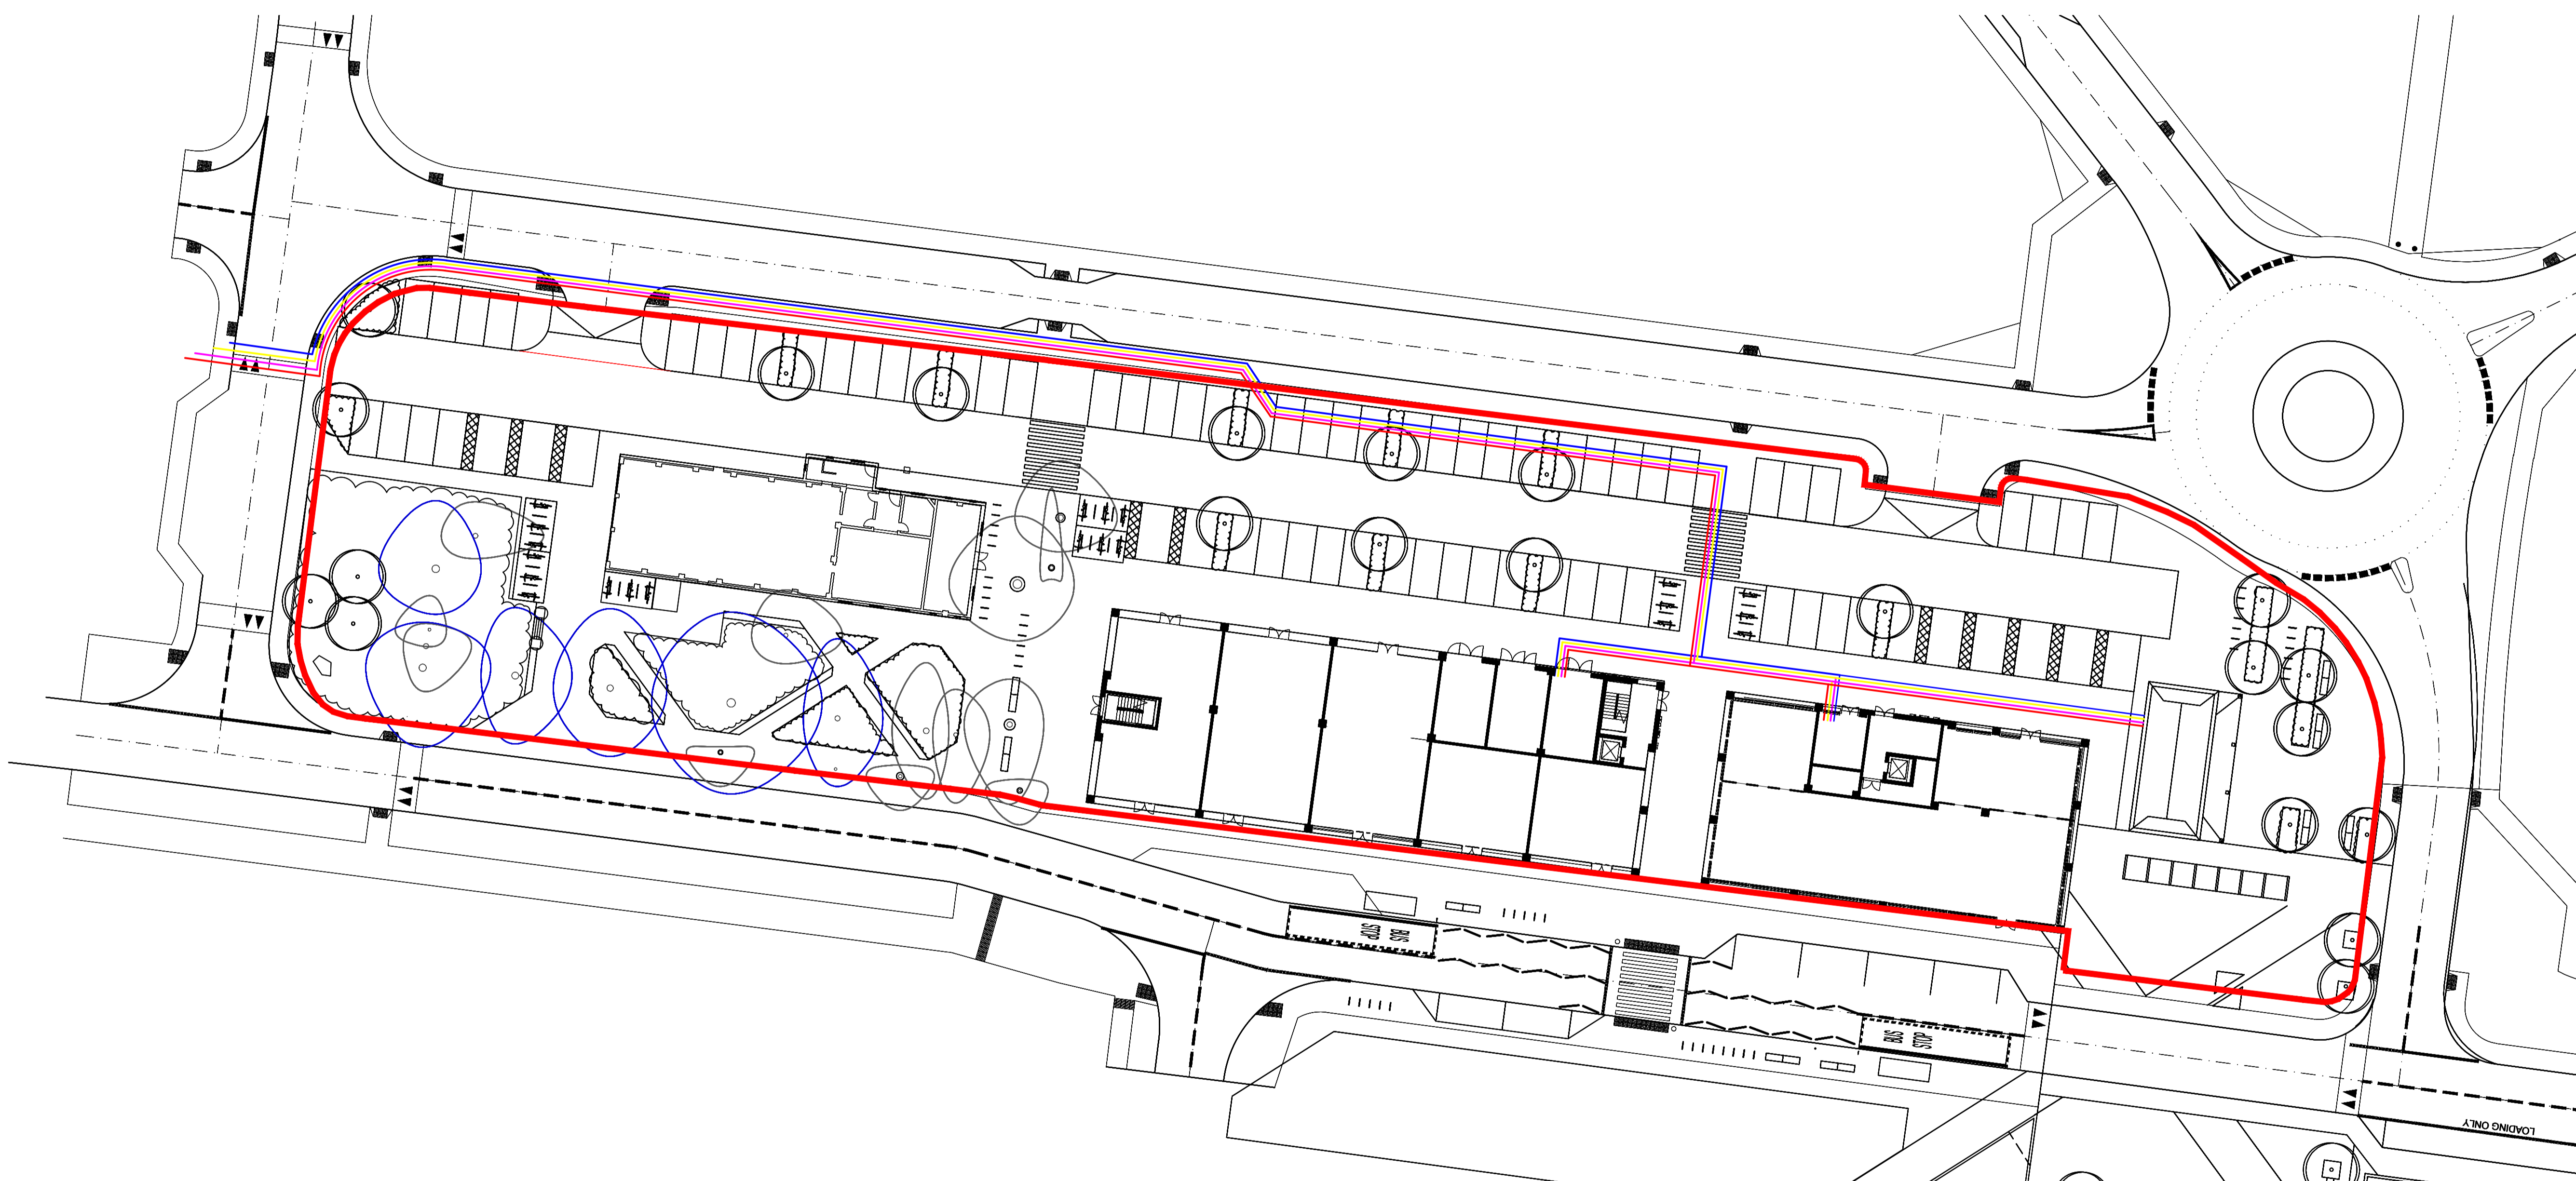

REV:	DESCRIPTION:	BY:	DATE:
STATUS:		CONSTRUCTION ISSUE	

CLIENT:
 Dorchester Living
 Heyford Park House
 Bicester
 OX25 5HD

ARCHITECT:
 Dorchester Living
 Heyford Park House
 Bicester
 OX25 5HD

SITE:
 Village Centre North

TITLE:
 Indicative Service Routes

SCALE AT A1: NTS	DATE: 17/12/2018	DRAWN: RS	CHECKED:
PROJECT NO: -	DRAWING NO: 1	REVISION: A	