




- LEGEND**
- Proposed Chinese Granite paving; 60% silver grey, 20% pink, 20% beige; 300mm gauge at random lengths; laid in staggered bond; or similar approved
 - Proposed Woburn rumble block paving by Charcon; colour - Rustic; 134x100/134/201x80mm; laid in staggered bond; or similar approved
 - Proposed asphalt surfacing
 - Proposed tactile Blister paving by Charcon; 400x400x65mm; colour - grey
 - Proposed pedestrian crossing to engineers specification
 - Proposed standard parking bay; demarcated with white thermoplastic to engineers detail
 - Proposed disabled parking bay; demarcated (including transfer zones) with white thermoplastic to engineers detail
 - Proposed Eco Countryside Classic wide top kerb by Charcon; laid with upstand to car park/road surface (upstand to engineers specification); flush with top paving surface; or similar approved
 - Proposed Eco Countryside Classic wide top kerb by Charcon; laid flush to surrounding surfaces; or similar approved
 - Proposed Eco Countryside Classic flat top edging by Charcon; laid flush; or similar approved
 - Proposed kerbs to match existing or proposed on previous phases; to engineers specification
 - Proposed China Granite edging detail; colour - Dark Grey; 300mm gauge at random lengths; or similar approved
 - Proposed Eco Countryside Classic crossing kerb by Charcon; extents as required; or similar approved
 - Proposed FalcoLok 500 Cycle Shelter with Toaster stands; or similar approved
 - Proposed FalcoLok 250/500 Bin Store; or similar approved
 - Proposed Iota Steel Cube Planter; 1000x1000x1000mm; PFC Anthracite Grey; or similar approved
 - Proposed FalcoLinea litter bin; or similar approved
 - Proposed FalcoLinea Seat; or similar approved
 - Proposed Sheffield cycle stands; or similar approved
 - Proposed Ram Raid Eco Bollard; 196mm x 1000mm; or similar as approved
 - Proposed/existing spot heights
 - Soft Landscape - refer to LLA drawings 1619 A13 06-07 for further details
 - Existing trees; refer to arboricultural report for further details
 - Proposed tree
 - Proposed hedge
 - Proposed grass
 - Proposed meadow seed mix
 - Drainage - refer to engineers drawings for details; exact locations to engineers details
 - Proposed inspection chamber cover to engineers specification; recessed with infilled paving to hard landscape specification;
 - Proposed yard gully; to engineers specification
 - Proposed ACO channel; to be slot drain in areas of paving; to engineers specification

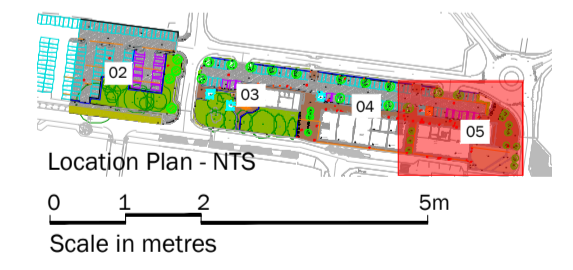

Rev	Date	Description

Title: Detailed Hard Landscape Proposals Sheet 4 of 4
 Project: Heyford Park Village Centre North
 Client: Dorchester Living
 Date: December 2018
 Scale: 1:100 @ A1
 Drawing No: 1619 A3 05
 Rev:

ALL DRAINAGE, LEVELS AND BUILDUPS TO ENGINEERS SPECIFICATION
ALL IRRIGATION BY SPECIALIST
FOR GENERAL ARRANGEMENT PLAN REFER TO LLA DRAWING 1619 A13 01
FOR DETAILED PLANTING PROPOSALS REFER TO LLA DRAWINGS 1619 A13 06-07
FOR LANDSCAPE SPECIFICATION AND PLANTING DETAILS REFER TO LLA DRAWING 1619 A13 08

Copyright © Liz Lake Associates
 All rights reserved. This drawing is confidential and may not be used for any purpose other than that for which it was prepared without the prior written consent of Liz Lake Associates.
 This drawing is copyright and may not be copied or reproduced without the prior written consent of Liz Lake Associates.
 Scaled Mapping:
 Information from Ordnance Survey may be used by permission of Ordnance Survey © Crown Copyright 2018. Licence No. 100001206.
 Ordnance Survey Licence No. 100001206.
 This drawing may contain information or mapping from a number of sources and its accuracy should be verified on site.
LIZ LAKE ASSOCIATES
 LANDSCAPE ARCHITECTS