

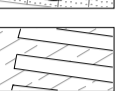

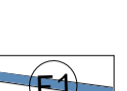



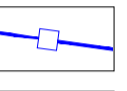
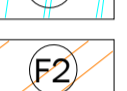

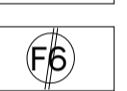


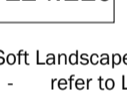
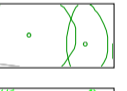
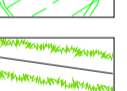
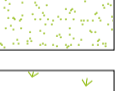
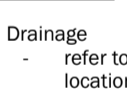
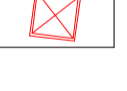


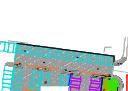

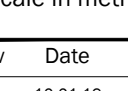
 
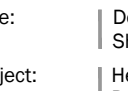
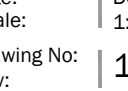
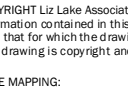


LEGEND

-  Proposed Woburn rumble block paving by Charcon; colour - Rustic; 134x100/134/201x80mm; laid in staggered bond; or similar approved
-  Proposed asphalt surfacing
-  Proposed tactile Blister paving by Charcon; 400x400x65mm; colour - grey
-  Proposed pedestrian crossing to engineers specification
-  Proposed standard parking bay; demarcated with white thermoplastic to engineers detail
-  Proposed disabled parking bay; demarcated (including transfer zones) with white thermoplastic to engineers detail
-  Proposed Eco Countryside Classic wide top kerb by Charcon; laid with upstand to car park/road surface (upstand to engineers specification); flush with top paving surface; or similar approved
-  Proposed Eco Countryside Classic wide top kerb by Charcon; laid flush to surrounding surfaces; or similar approved
-  Proposed Eco Countryside Classic flat top edging by Charcon; laid flush; or similar approved
-  Proposed Eco Countryside Classic crossing kerb by Charcon; extents as required; or similar approved
-  Proposed timber knee rail; or similar approved
-  Proposed FalcoLok 500 Cycle Shelter with Toaster stands; or similar approved
-  Proposed FalcoLok 250/500 Bin Store; or similar approved
-  Proposed Iota Steel Cube Planter; 1000x1000x1000mm; PPC Anthracite Grey; or similar approved
-  Proposed FalcoLinea litter bin; or similar approved
-  Proposed Sheffield cycle stands; or similar approved
-  Proposed Memorial Stone; exact location to be confirmed
-  Proposed bespoke bench to architects specification/details
-  Proposed/existing spot heights
-  Soft Landscape refer to LLA drawings 1619 A13 06-07 for further details
-  Existing trees; refer to arboricultural report for further details
-  Proposed tree
-  Proposed hedge
-  Proposed grass
-  Proposed meadow seed mix
-  Drainage refer to engineers drawings for details; exact locations to engineers details
-  Proposed inspection chamber cover to engineers specification; recessed with infilled paving to hard landscape specification
-  Proposed yard gully; to engineers specification
-  Proposed ACO channel; to be slot drain in areas of paving; to engineers specification



Rev	Date	Description
A	10.01.19	Adjustments per comments

Title: Detailed Hard Landscape Proposals
 Sheet 2 of 4
 Project: Heyford Park Village Centre North
 Client: Dorchester Living
 Date: December 2018
 Scale: 1:100 @ A1
 Drawing No: 1619 A3 03 A
 Rev:

T: +44 (0)1273 647044 E: office@lize.com www.lize.com
 LIZ LAKE ASSOCIATES
 LANDSCAPE ARCHITECTS

ALL DRAINAGE, LEVELS AND BUILDUPS TO ENGINEERS SPECIFICATION
 ALL IRRIGATION BY SPECIALIST
 FOR GENERAL ARRANGEMENT PLAN REFER TO LLA DRAWINGS 1619 A13 01
 FOR DETAILED PLANTING PROPOSALS REFER TO LLA DRAWINGS 1619 A13 06-07
 FOR LANDSCAPE SPECIFICATION AND PLANTING DETAILS REFER TO LLA DRAWING 1619 A13 08