


- CONTRACTORS MUST CHECK ALL DIMENSIONS ON SITE. ONLY FIGURED DIMENSIONS ARE TO BE WORKED FROM. DISCREPANCIES MUST BE REPORTED TO THE ARCHITECT OR ENGINEER BEFORE PROCEEDING. © THIS DRAWING IS COPYRIGHT.
- REPRODUCED FROM OS SITEMAP © BY PERMISSION OF ORDNANCE SURVEY® ON BEHALF OF THE CONTROLLER OF HER MAJESTY'S STATIONERY OFFICE. © CROWN COPYRIGHT 2008. ALL RIGHTS RESERVED. LICENCE NUMBER 100007126.
- UNTIL TECHNICAL APPROVAL HAS BEEN OBTAINED FROM THE RELEVANT AUTHORITIES, ALL DRAWINGS ARE ISSUED AS PRELIMINARY AND NOT FOR CONSTRUCTION. SHOULD THE CONTRACTOR COMMENCE SITE WORK PRIOR TO APPROVAL BEING GIVEN IT IS ENTIRELY AT HIS OWN RISK.
- REFER TO PDS DATA SHEETS FOR ROAD SETTING OUT INFORMATION.
- SETTING OUT IS BASED ON 'BARRATON DESIGN' PLANNING LAYOUT DRAWING 014/085/SP REVISION 1 RECEIVED 01-12-14. WOODS HARDWICK ACCEPT NO RESPONSIBILITY FOR THE ACCURACY OF THE INFORMATION PROVIDED AND THE CONTRACTOR IS TO CHECK THE LATEST PRIOR TO STARTING ON SITE. ANY DISCREPANCIES TO BE REPORTED TO THE ARCHITECT AND ENGINEER IMMEDIATELY

SAFETY HEALTH AND ENVIRONMENTAL

THERE ARE NO EXCEPTIONAL RISKS ASSOCIATED WITH THESE WORKS. REFER TO THE DESIGNERS RISK ASSESSMENT FOR THE FULL ASSESSMENT OF RISKS.

KEY

- SETTING OUT COORDINATE
- EXISTING FEATURE COORDINATE
- GRASSCRETE OR SIMILAR APPROVED

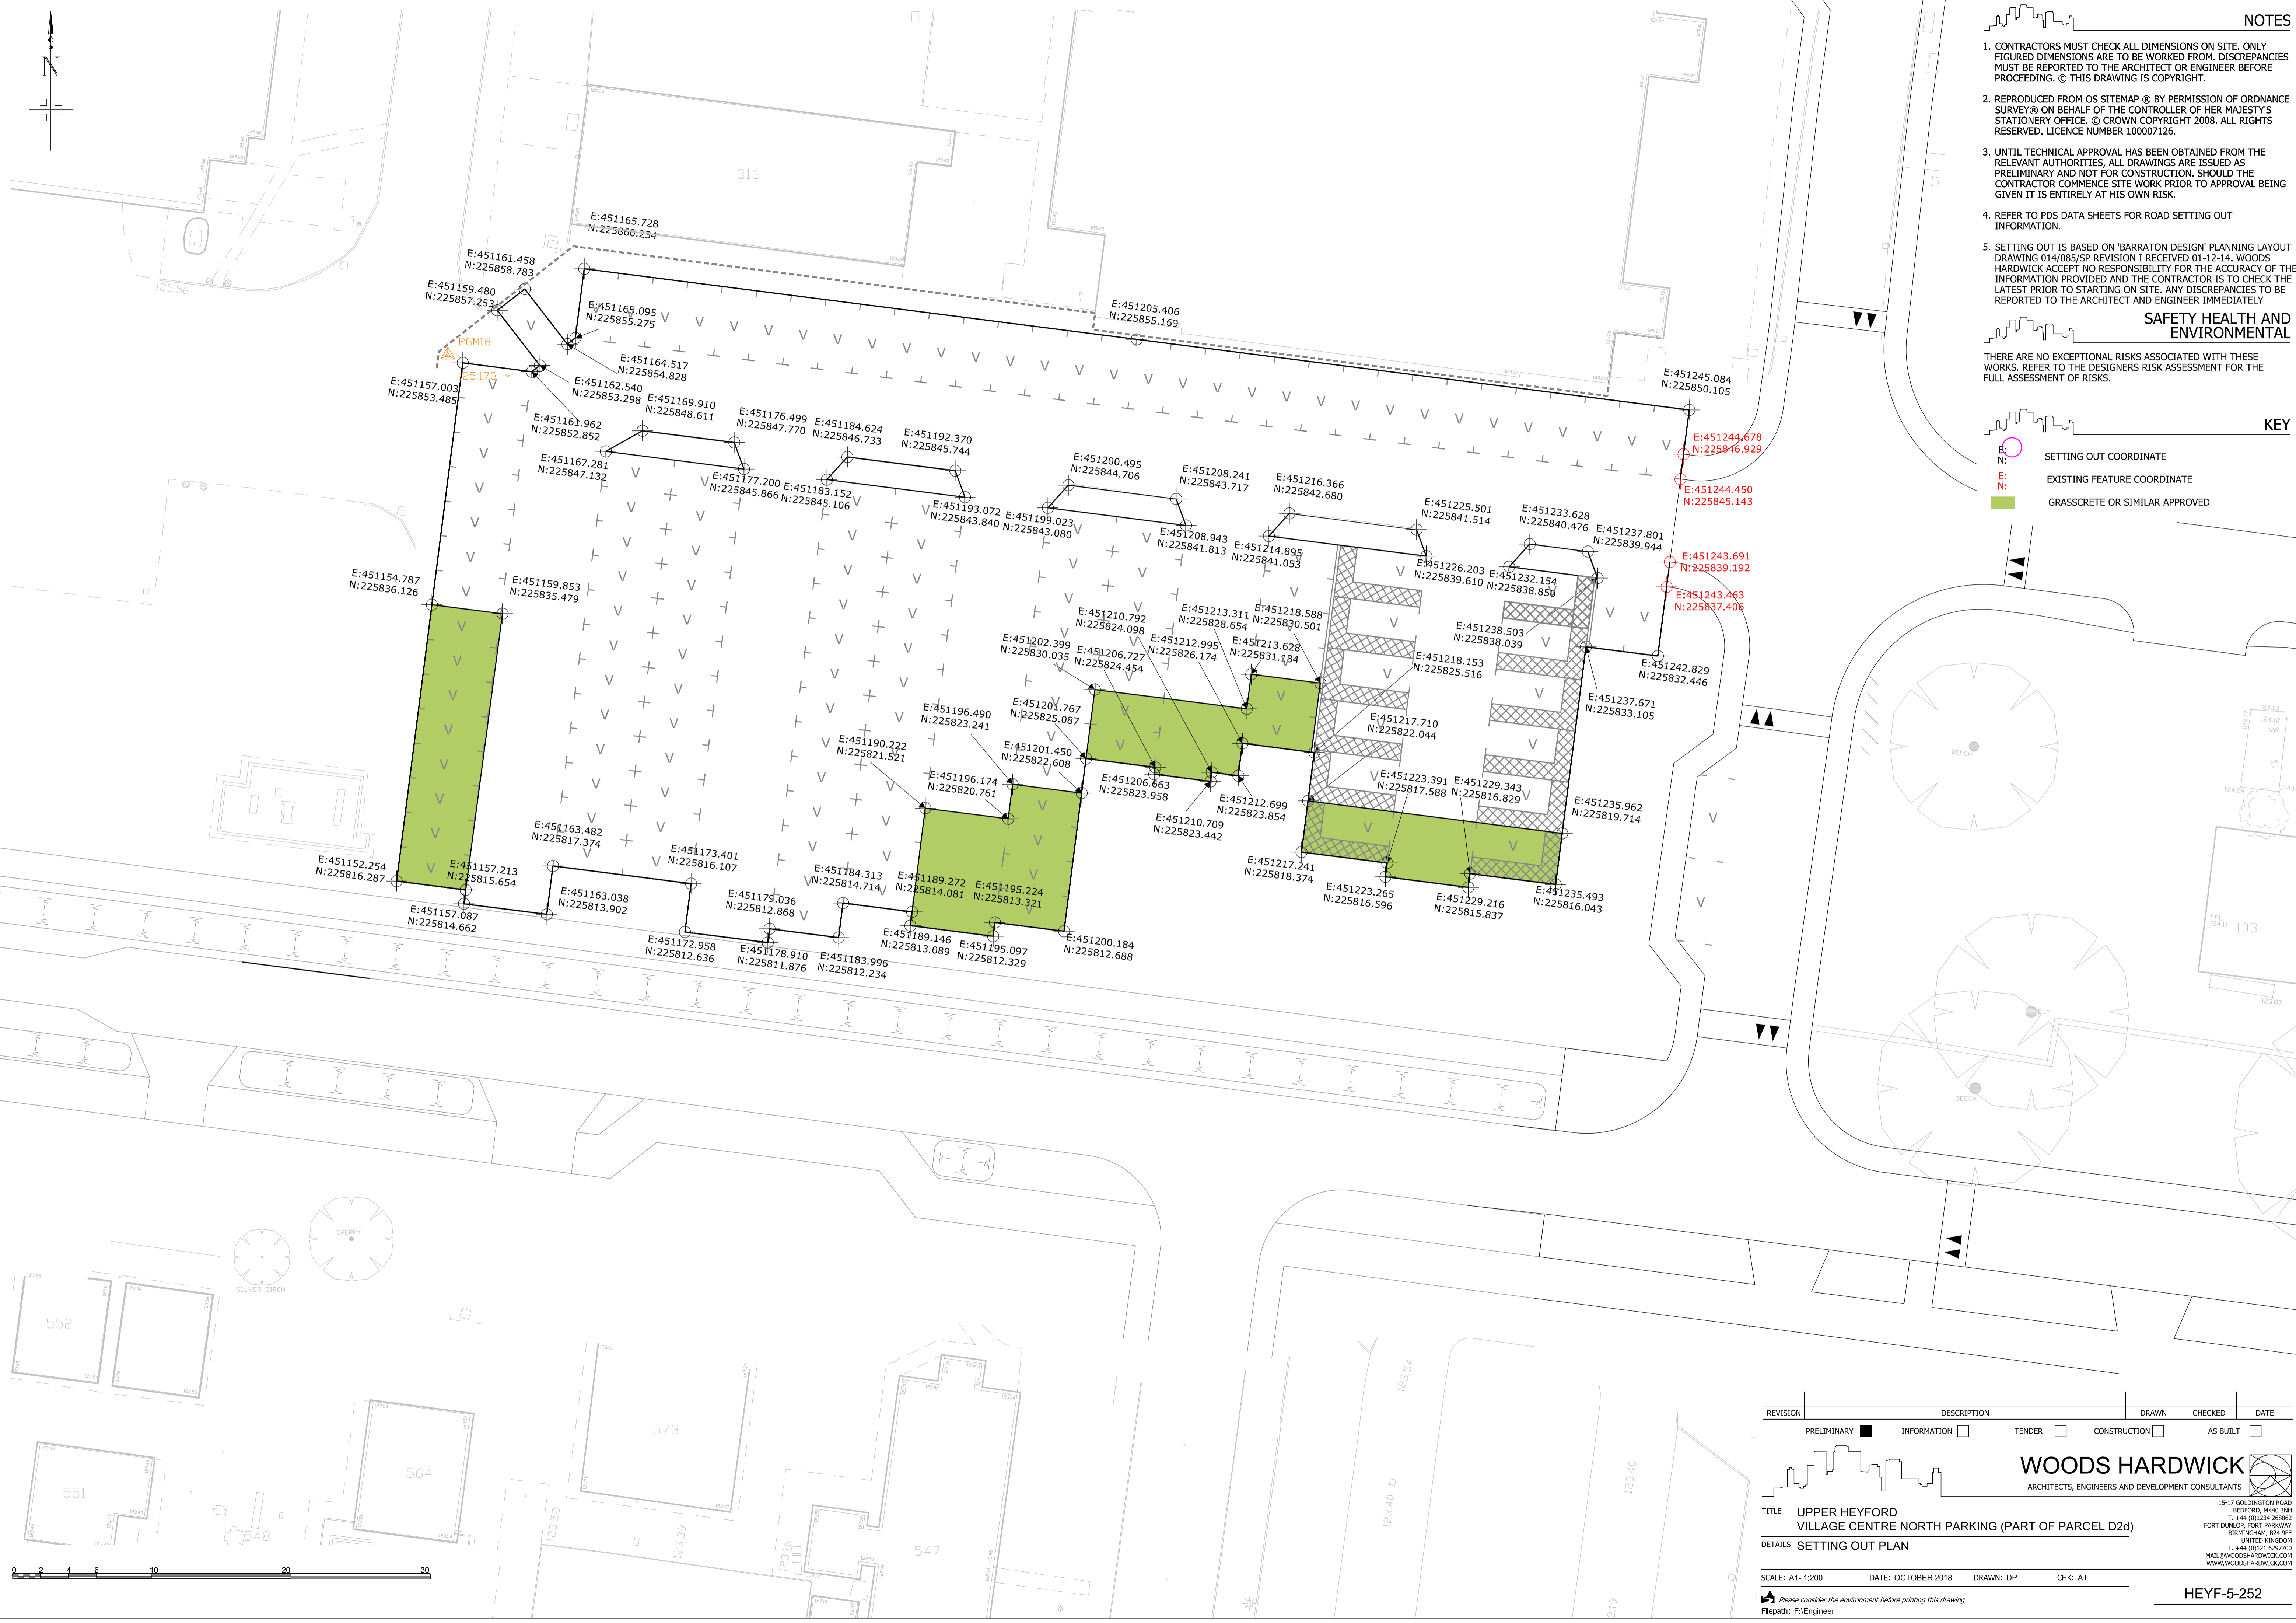

REVISION	DESCRIPTION	DRAWN	CHECKED	DATE
PRELIMINARY	INFORMATION	TENDER	CONSTRUCTION	AS BUILT

WOODS HARDWICK
ARCHITECTS, ENGINEERS AND DEVELOPMENT CONSULTANTS

TITLE: UPPER HEYFORD VILLAGE CENTRE NORTH PARKING (PART OF PARCEL D2d)
DETAILS: SETTING OUT PLAN

SCALE: A1-1:200 DATE: OCTOBER 2018 DRAWN: DP CHK: AT

15-17 GALLINGTON ROAD
BEDFORD, MK40 2NH
T: +44 (0)1234 268862
F: +44 (0)1234 268863
BIRMINGHAM, B24 9PE
UNITED KINGDOM
MAIL@WOODSHARDWICK.COM
WWW.WOODSHARDWICK.COM

HEYF-5-252