

- LEGEND**
- Existing trees - refer to arboricultural report for further details
  - Proposed tree
  - Proposed hedge
  - Proposed planting
  - Proposed grass
  - Proposed EM10 Tussock Mixture by Emorsgate (shade tolerant); or similar approved
  - Proposed EMS Meadow Mixture for Wetlands by Emorsgate; or similar approved
  - Proposed extents of ArborRaft system by Greentech; or similar approved
  - Drawing page divisions

**FOR CONTINUATION REFER LLA DWG 1619 A13 07**

**GENERAL NOTES**

This drawing is to be used for planting information only, and is subject to alteration through changes to the site layout or until approved by the area designer.

Any species substitution by the contractor must be verified with the Landscape Architect through the Job Architect.

This layout must be checked in accordance with NHBC Standards 2013 (Chapter 4.2 - Building Near Trees & Chapter 9.2 - Drives, Paths and Landscaping) by the Regional Engineer prior to implementation.

Excavations: Contractors must ensure that they have full information relating to service and drainage positions before undertaking any excavations.


Root barriers to be used in association with tree planting adjacent to kerbs / services / footpaths etc. (GreenBlue Urban ReRoot products or similar application, in accordance with manufacturer's instructions).

For General Arrangement Plan refer to LLA drawing 1619 A13 01

For Detailed Hard Landscape Proposals refer to LLA drawing 1619 A13 02-05

For Landscape Specification and Planting Details refer to LLA drawing 1619 A13 08

For Planting Schedule refer to LLA drawing 1619 A13 07

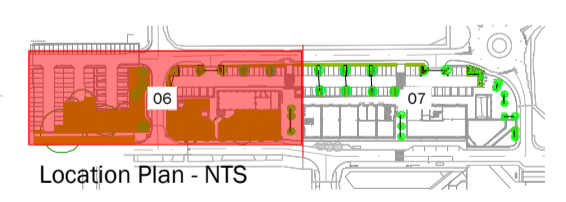

Rev	Date	Description
A	10.01.19	Adjustments per comments

Title: Detailed Planting Proposals  
Sheet 1 of 2

Project: Heyford Park Village Centre North

Client: Dorchester Living

Date: December 2018

Scale: 1:200 @ A1

Drawing No: 1619 A13 06 A

Rev: