

Crest Nicholson Midlands  
Pacific House  
Relay Point  
Wilnecote  
Tamworth,Staffordshire. B77 5PA

Date : 11.03.20

For The Attention Of : **Matthew Hawkes**

Our reference : **C3432-455(86123/3)**

Dear Sirs

<b>Project Title/Address : Freedom Bodicote Phase 2- Social</b>
<b>Quotation Number : PD86123</b> (IMPORTANT : This number will remain constant throughout the duration of the project)
<b>Version Number : 3</b>  This requote was requested by Matthew Hawkes to amend the AH2B  (IMPORTANT : We will raise a new version each time the details change. Our invoices will show the version they are based on. Please ensure your accounts staff check our invoices against the correct version, this will reduce your admin costs)  This quotation is personal to the addressee and may not be assigned without the written consent of The Symphony Group Plc

Please find attached our revised quotation for the above kitchen project.

Prices for furniture are firm on all deliveries until 31st December 2021.

The current delivery period is 4 Weeks. Please check at time of ordering.

**This quotation is for our deluxe service, supply & fitting, electrical and gas.**

Should you wish to discuss this quotation or any of the associated designs then please call your designated Symphony contact as detailed below.

Your Symphony **Business Account Manager** contact is :  
Katy Rees Tel:07970 284335 Katy.Rees@Symphony-Group.co.uk

Your Symphony head office **quotation/design** contact is :  
Deborah Allinson Tel: 01226 446359 Fax: 01226 719 309

Should you wish to place an order using this quotation then please call your designated Symphony contact as detailed below.

Your Symphony head office **ordering/delivery** contact is :  
Bethany Logan Tel: 01226 446502 Fax: 01226 719337

Yours faithfully

Sean Connolly  
Design & Estimating Manager

Note: Please see the attached supplementary information sheet.  
FSC Mix 70% TT-COC-001749  
Please see Chain of Custody Materials page(s), after supplementary information

## **SUPPLEMENTARY INFORMATION**

Please quote project title, quotation number and version number on all correspondence.

The delivery period quoted may be extended, particularly by holiday periods, and should be checked at the time of order. Delivery is subject to the establishment of satisfactory credit facilities. All deliveries quoted are week commencing dates.

The prices quoted in the attached schedules are for the supply & fitting of our standard products (which we, as manufacturers, reserve the right to change) on the terms shown below and subject to our supply & fit conditions of sale, a copy of which is available on request.

All appliances, accessories, sink tops, taps, waste fitting, solid surface worktop material and associated fitting charges are subject to market fluctuations and are invoiced at prices ruling at date of despatch. All prices are exclusive of V.A.T.

In the event of any Appliance [or other Product] being discontinued by the manufacturer or otherwise not available for any reason outside the control of the Company, then the Company shall supply the nearest equivalent model available from that manufacturer and the Price shall be varied accordingly.

Where commissioning of appliances is the responsibility of Symphony and ALL main services are not LIVE or Symphony is unable, through circumstances outside its control, to complete such commissioning at the time of installation, then a further visit charge will be payable at Symphony's standard rates.

Payment terms are 1 months prompt settlement from month end following delivery.

Where the quotation shows a price, by range, for a plot or house type then the price shown is always for each individual plot or house type.

Extra product may be ordered separately on a supply only or supply and fit basis. Prices can be obtained from our commercial office. Extras will only be supplied with a priced official order clearly stating supply only or supply and fit.

Retention clauses within any proposed contract shall not apply. Retention shall be set as ZERO%

Liquidated Damages clauses within any proposed contract are not accepted, since they are not relevant to the provision and fitting of furniture. Only fully substantiated direct costs associated with accepted delays will be considered. Such acceptance will only be given where delays are proven and documented under the main contract.

## CHAIN OF CUSTODY CERTIFIED MATERIAL

Project : PD- 86123/ 3

FSC Mix 70% TT-COC-001749

### Range

9PF Plaza Freedom Contract (170)

9VF Virginia Freedom Contract (170)

House type or other reference	Plaza Fdm.Com.170 Excel 18mm	Virg.Frdm.Com.170 Excel 18mm
1 - AH2B WC ACCESSIBLE * RENTED Drg 989623_C	3,057.24	2,961.58

**SCHEDULE &  
CUBIC CAPACITY**



Client Name:	CREST NICHOLSON	Site Name:	FREEDOM BODICOTE PHASE 2 SOCIAL
	MIDLANDS		
House Type:	AH2B WC ACCESSIBLE RENTED		
Drawing No:	989623_C	Revision No:	C
Date Drawn:	Wed, Mar 11, 2020	Revision Date:	11/03/20
Designed By:	JAMIE SPECK	Quote No:	

Items on Plan:

Default Style

Plan No.	Qty	Code	Hdg	Description	Dims	CC (M3)
1	1	BBU6592C		Carcase Matched Base Blender	650/920	
2	1	DU66D		Drawer Unit	600/600/870	0.19
3	1	BU33F	L	Reduced Depth Base Unit FH	300/300/870	0.05
4	1	CB106FABO	R	Corner Base FH, No C/Post (500 Door)	1000/600/870	0.34
5	1	OH6618H	R	Low Single Oven Housing (18H)	600/600/2100	0.28
6	1	BBU6592C		Carcase Matched Base Blender	650/920	
7	1	BLU7523C		Carcase Matched Tall Blender	750/2400	
8	1	BLU7523C		Carcase Matched Tall Blender	750/2400	
9	1	CB96XCFA	L	Corner Base Full Height w/Flexi Pull Out (450 Door)	900/600/870	0.29
10	1	BBU6592C		Carcase Matched Base Blender	650/920	
16	1	BU1506BAF		Base Unit FH w/Pull-Out Baskets	150/600/870	0.04
17	1	WU672P	L	Wall Unit	600/350/724	0.12
18	1	WU672P	R	Wall Unit	600/350/724	0.12
19	1	BU46F	L	Base Unit FH	400/600/870	0.13
20	1	BBU6592C		Carcase Matched Base Blender	650/920	
	1	CPOSTPNL72		C/Post Matched Filler Panel (For C/Post)	720	
	1	FAAH24		Frontal Matched Fascia Panel		

**Total cubic metres of storage**

**1.56**

Worktop Details:

Default Style

Plan No.	Qty	Code	Description	Dims
11	1	PF40	40mm P/F Worktop	2600/650
12	1	PF40	40mm P/F Worktop	2000/650
13	1	PF40	40mm P/F Worktop	800/650

14	1	PF40	40mm P/F Worktop	800/650
15	1	PF40	40mm P/F Worktop	2500/650

Accessories and Trims:



Default Style

Qty	Code	Description	Dims
2	BRKPLINTH	Plinth Corner Bracket (Pack of 2)	
5	BRKWTOPDIS	Esprit 'L' Shape Worktop Bracket	
1	BSP372P	Base/Wall Unit Spacer Panel (For Filler)	300/724
3	CONPLINTHC	Carcase Matched Continuous Plinth w/Plinth Seal	2600
3	DSPLT	Unit Wall Support Plate	1000
1	ECOBIN4	Triple Ecobin	400
1	HINGE110	110' Hinge (Pack Of 2) **For use with bin**	
2	RUNITPROTECT	Kitchen Protective Material	
3	SMOVE1110	Soft Close Slide On 110' Hinge (Pack Of 1)	
7	SOFTCL170	TITUS 170' SoftPlus Buffer (Pack Of 1)	
2	TOPSEALBOLT	Topseal Easibolt Pack	
1	VENTGRIDGR	Aeration Grid Grey	510/45/15
2	WTOPPROTECT	Corrugated Worktop Protection	2400/1200

Sinks and Appliances:

Default Style

Qty	Code	Description
1	B200532SP	BLANCO Flex Single Bowl Sink + Sink Pad
1	MAT150FR8CP	VADO Matrix Mono Single Lever Tap

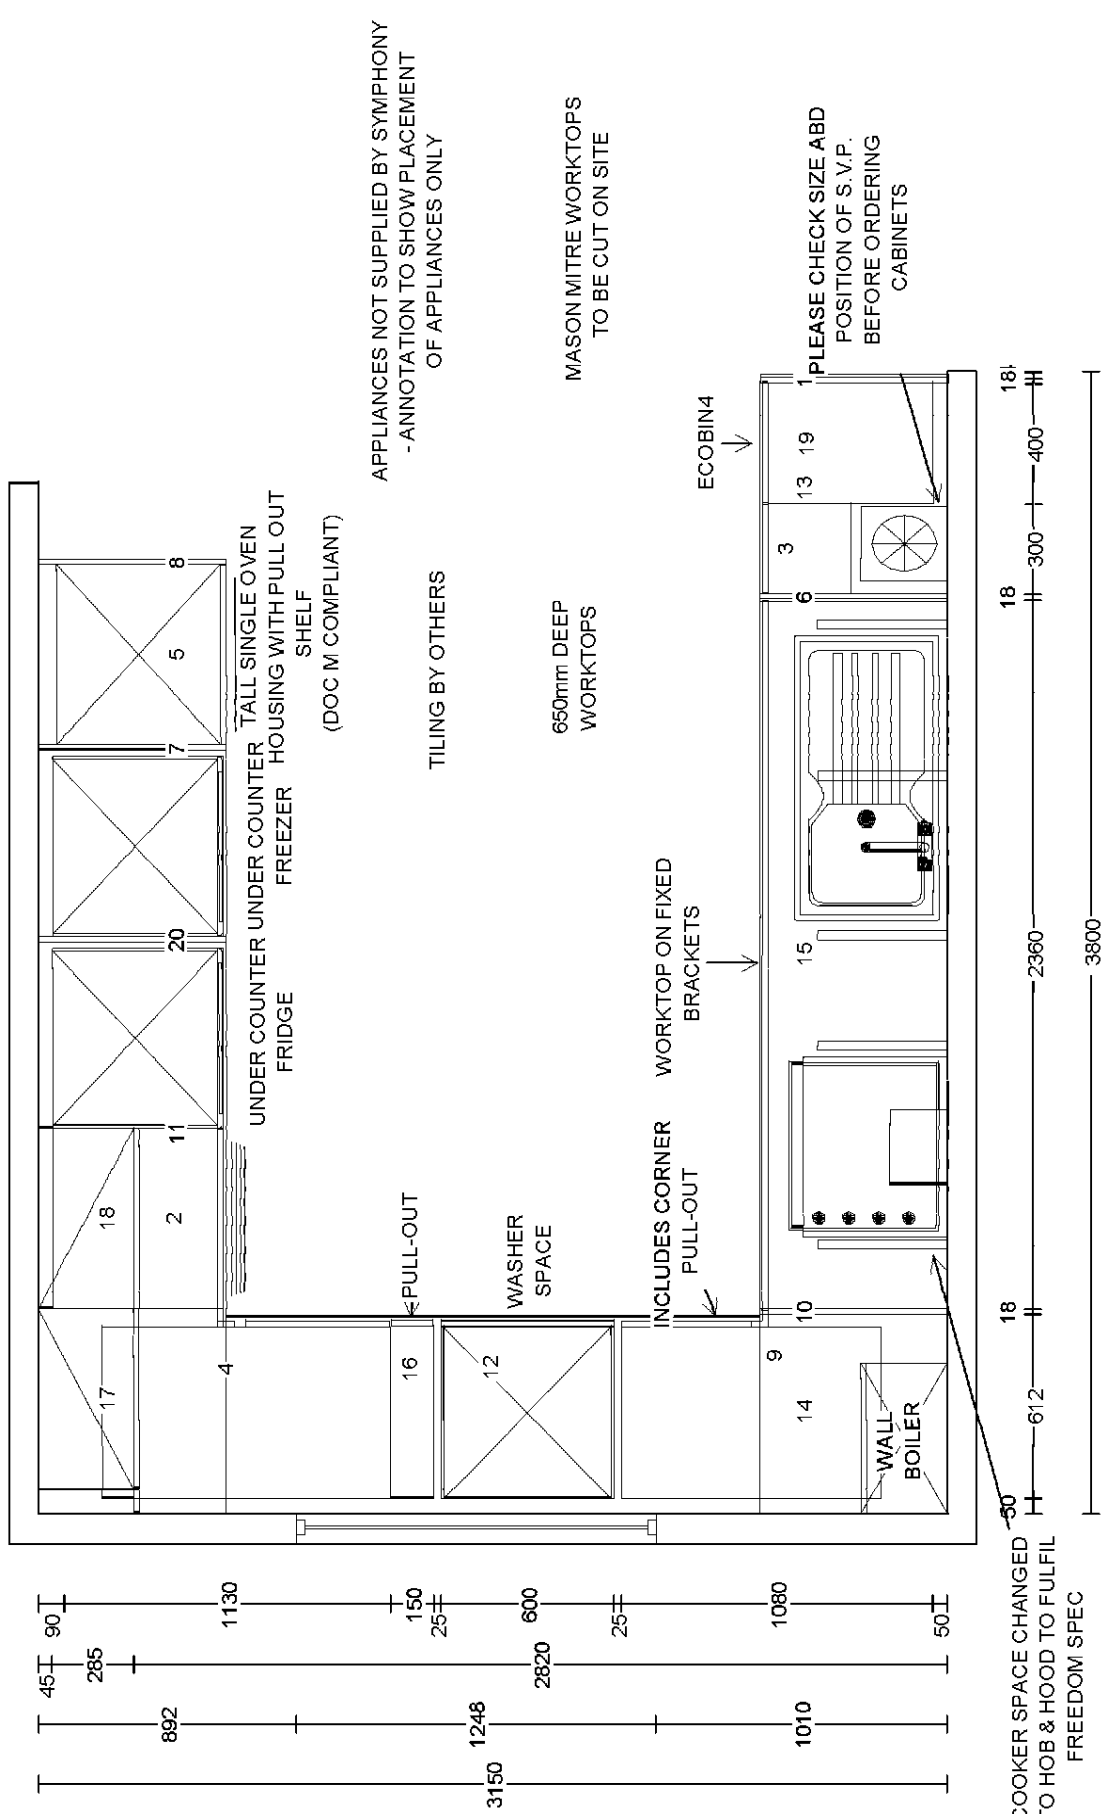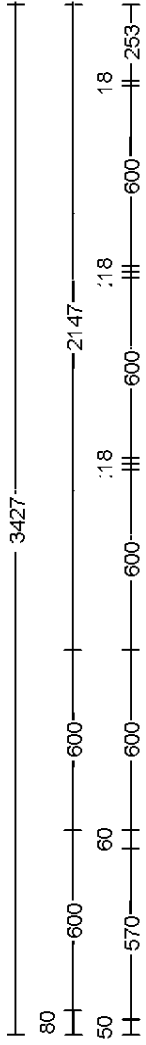

COOKER SPACE CHANGED  
 TO HOB & HOOD TO FULFIL  
 FREEDOM SPEC

Client:	CREST NICHOLSON	Drawing No:	889623_C
Site:	FREEDOM BODICOTE PHASE 2	Revision No:	C
House Type:	AH2B WC ACCESSIBLE	Scale:	Scale-to-fit
House Type 2:	RENTED		



THIS DRAWING IS THE PROPERTY OF THE SYMPHONY GROUP PLC. THIS DRAWING IS ISSUED ON THE CONDITION THAT IT IS NOT TO BE REPRODUCED, COPIED OR EXHIBITED WITHOUT THE WRITTEN PERMISSION OF THE SYMPHONY GROUP PLC. ANY COMPONENTS OR APPLIANCES SHOWN IN THIS DRAWING MUST NOT BE USED FOR ANY OTHER PURPOSE THAN FOR WHICH THE DRAWING IS ISSUED.

THIS PLAN IS OFFERED AS A GUIDE ONLY FOR APPROVAL BY OUR CUSTOMER. RESPONSIBILITY IS UNDERSTOOD TO BE ACCURACY IN RELATION TO CORDERS PLACED FOR THE FITTING OF OUR GOODS WITHIN THE DIMENSIONS SHOWN.