



Wet Verge Detail

REFER TO SITE SPECIFIC ROOF TILING SPECIFICATION;
NEVER START ROOF TILING WITHOUT SITE SPECIFIC SPEC

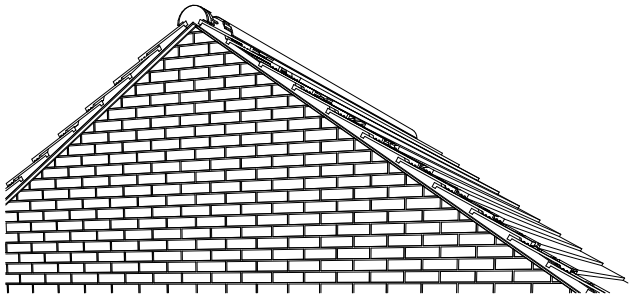

Detail Key

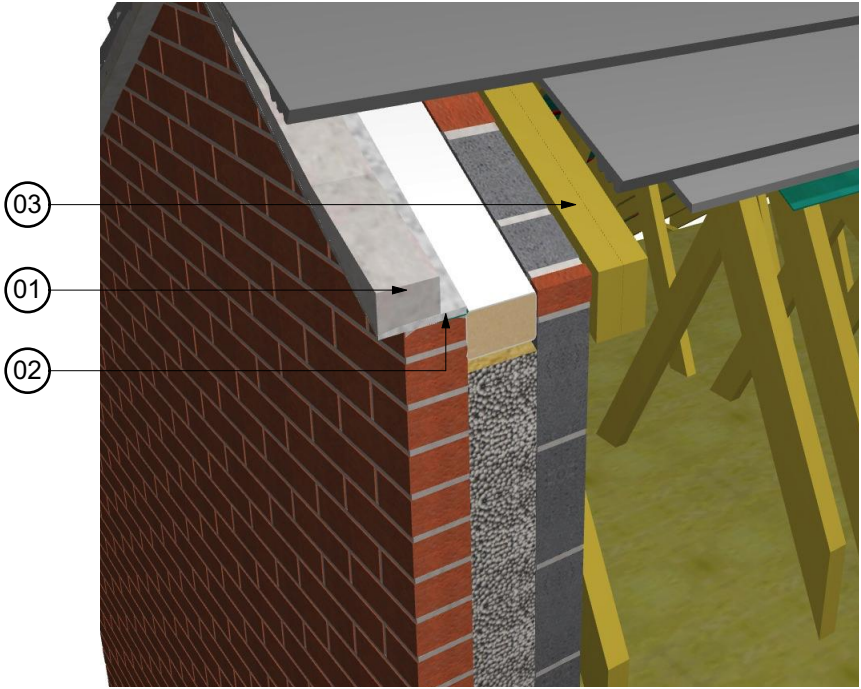

3D Detail View - 1

3D Detail Key

- 1 - 100mm Mortar Bedding to Verge laid in one operation
2 - Cement slate undercloak
3 - Roof truss

C1	Construction Issue	15/07/2015	PR
Rev	Description	Date	Initial
		Crest Project Agresso No. <div></div>	
Crest Nicholson Ltd. Crest House Pyncroft Road Chertsey Surrey KT16 9GN Tel: 01932 580 555 Fax: 08703 363 990 www.crestnicholson.com		Project name & phase <div></div>	
Site/House Type: Crest Standard Details			
Drg Title: Wet Verge Gable Detail			
Scale: 1:5@A3	Date: Nov 2014	Drawn: PR	Checked: MW
CAD Ref: 14.162		NHBC Approval Ref: -	
Drawing No: CNSD/2013/087			Revision: C1