



Vision Splay

1:1250

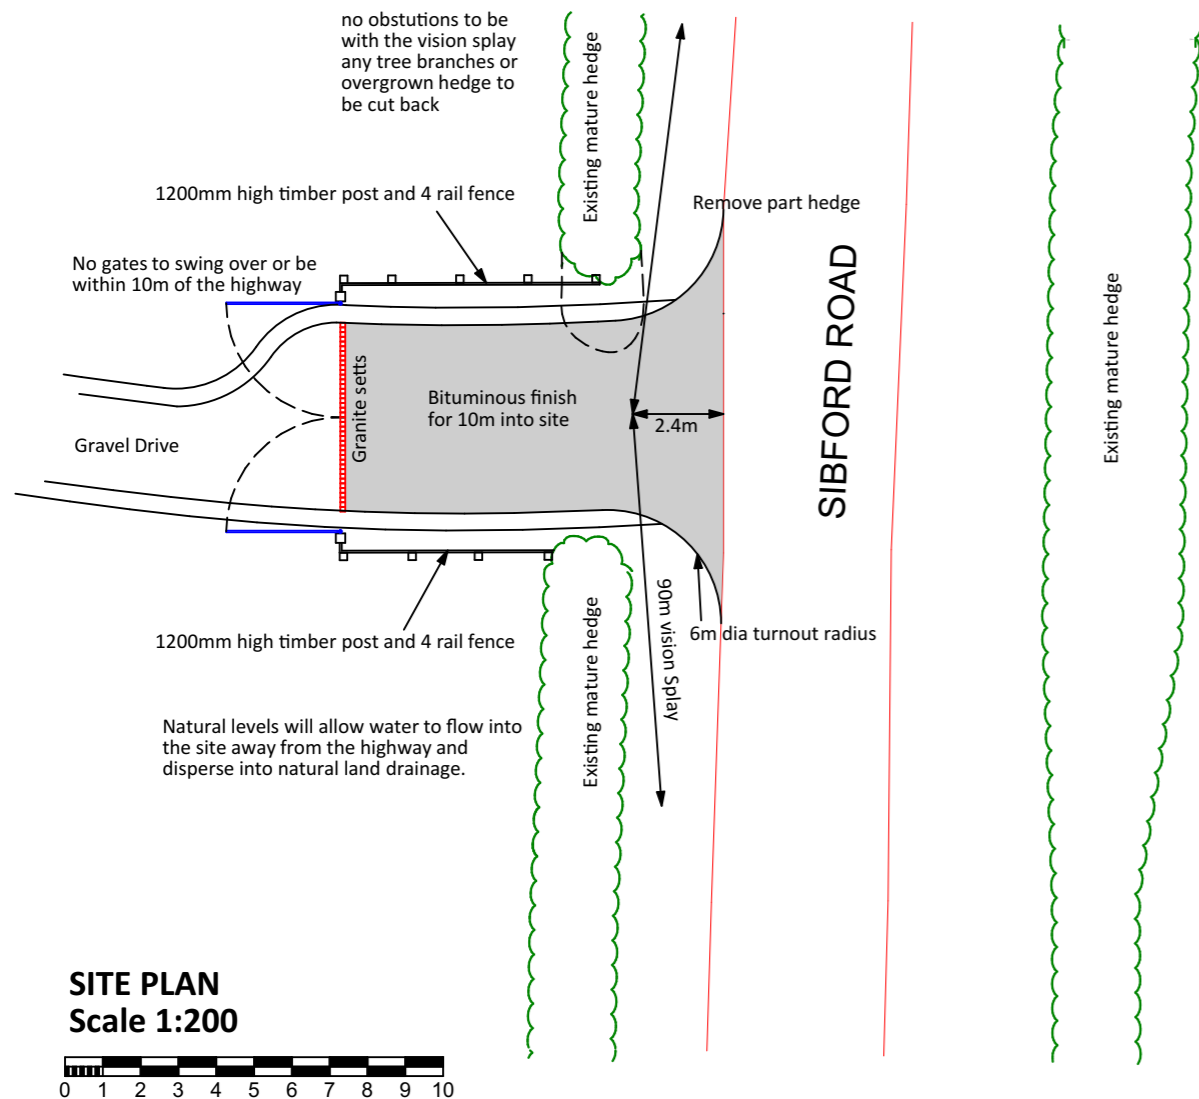

Access Details

1:200

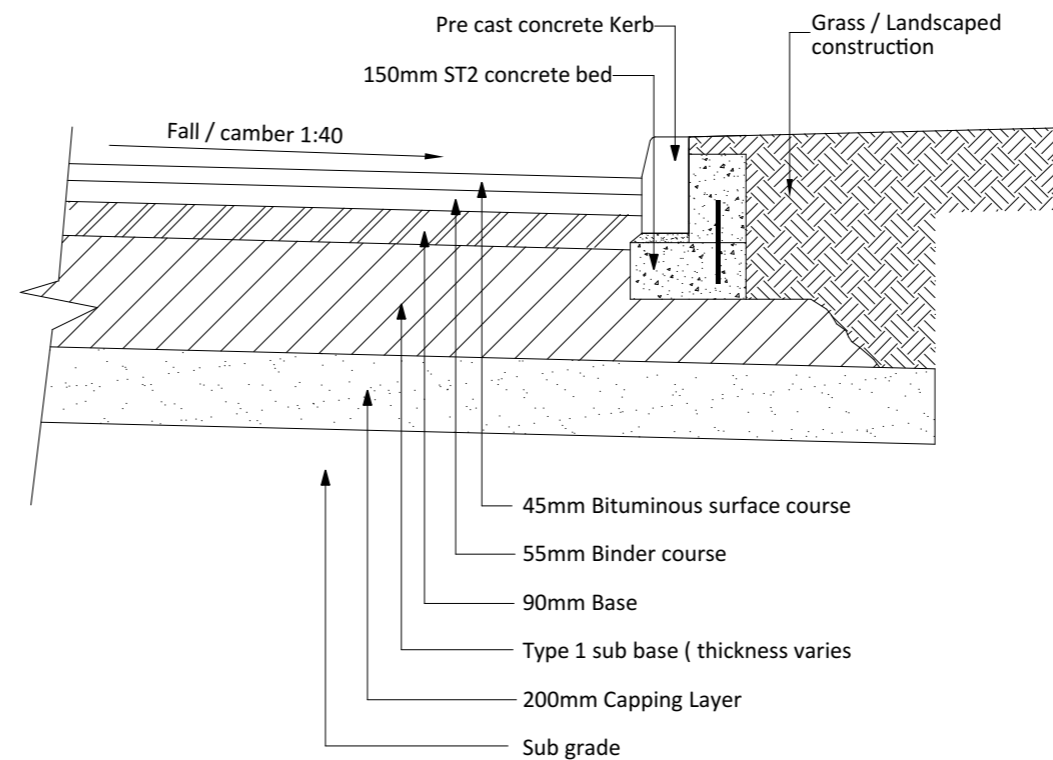

BITUMINOUS ROAD CONSTRUCTION

Construction Details

1:20

Revision	Date
 2 st David's Walk, Newbold-on-Stour Stratford-upon-Avon, Warwickshire, CV37 8UT sam@srplanning.co.uk 01789 450820 / 07399 487123 www.srplanning.co.uk	
<b>Mrs J Daniells</b> Tyne Hill Barn Tyne Hill Sibford Ferris Banbury OX15 5AD Project Title <b>Discharge of Condition 3 of 18/00640/F</b>	
Drawing Title <b>Access Details</b> <b>Constuction and splay details</b>	
Drawn by <b>SR</b>	Date Drawing Scale <b>1:200, 1:20, 1:1250 @ A3</b>
	Drawing Number <b>2045 - P1</b>
	Revision 