





REVISIONS:
 A. 2019-06-28. SPF2A-18F(c)-DIS units amended to be AD.M4(3) compliant. Other units adjusted to suit. DJE







LEGEND

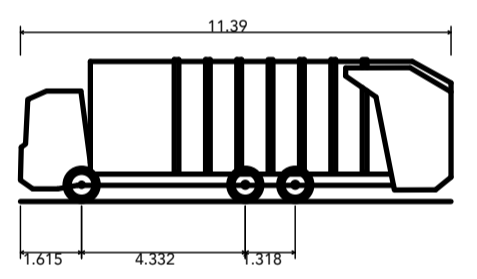

Dennis Eagle Olympus Smooth Body RCV EuroSW 6x2R5
 Overall Length 11.390m
 Overall Width 2.530m
 Overall Body Height 3.751m
 Min Body Ground Clearance 0.304m
 Track Width 2.500m
 Lock to lock time 4.00s
 Kerb to Kerb Turning Radius 7.500m

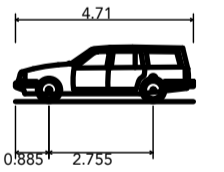

Estate Car (2006)
 Overall Length 4.710m
 Overall Width 1.804m
 Overall Body Height 1.442m
 Min Body Ground Clearance 0.207m
 Max Track Width 1.756m
 Lock to lock time 4.00s
 Kerb to Kerb Turning Radius 5.950m

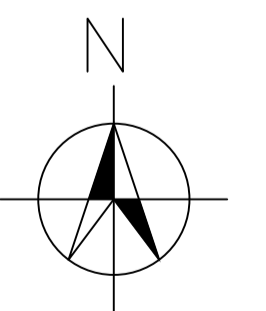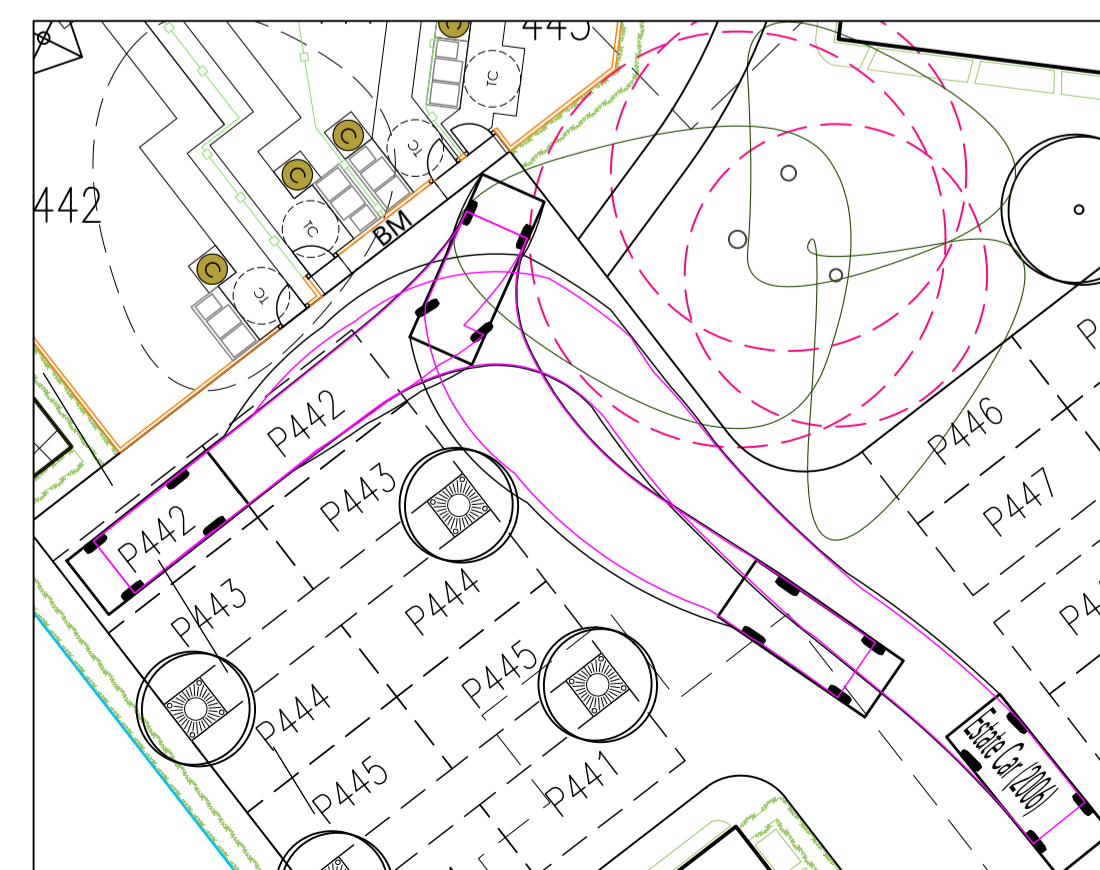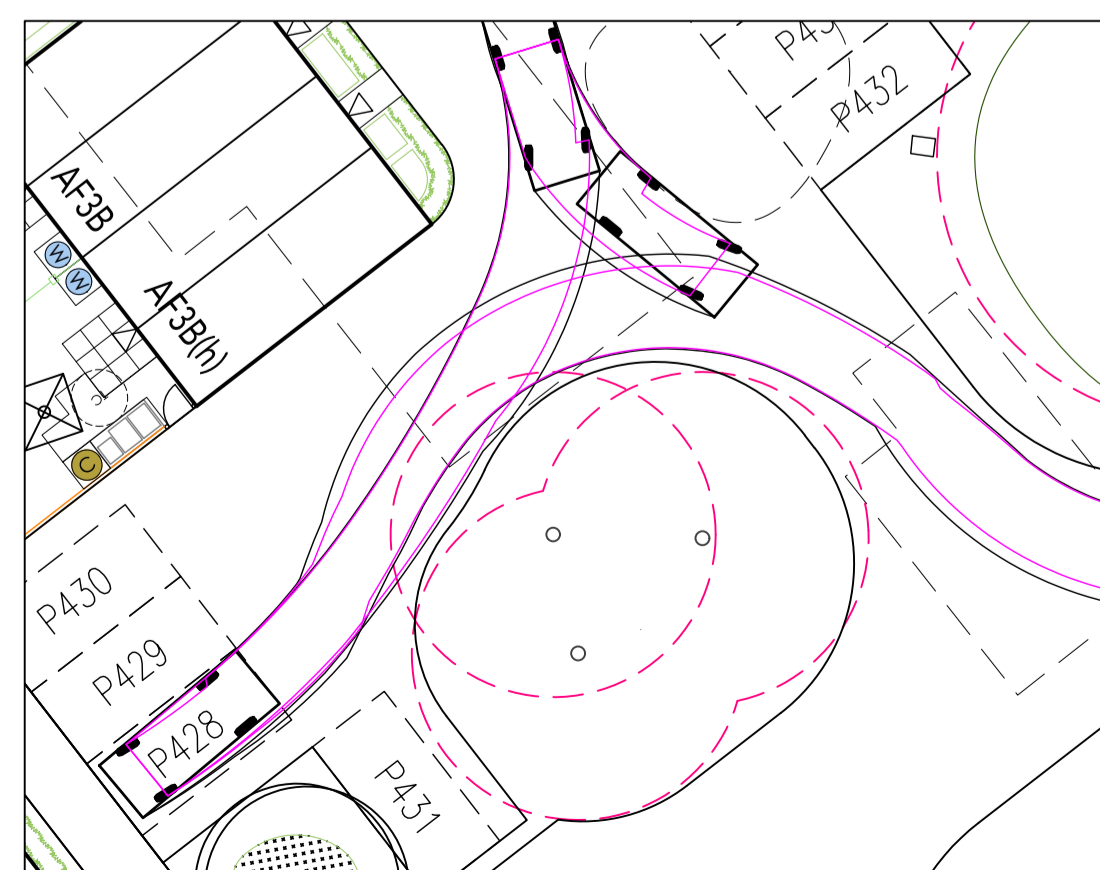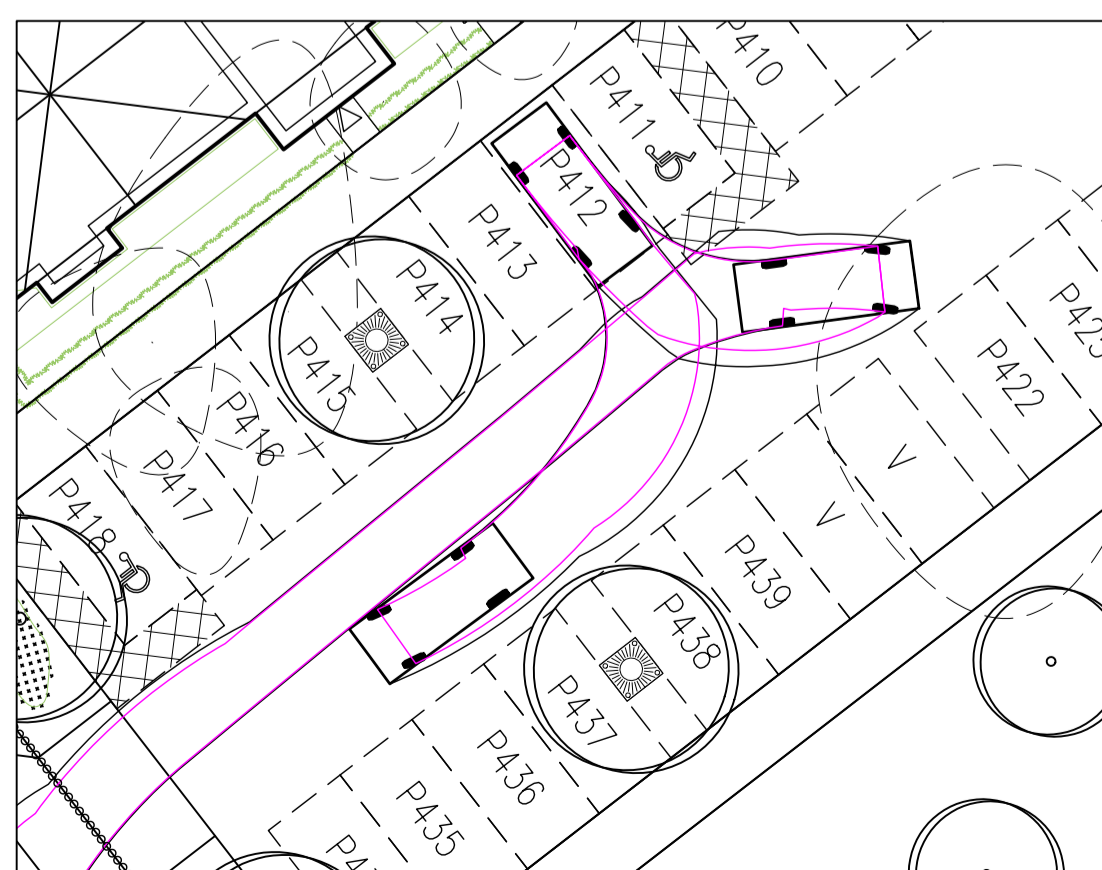

VEHICLE TRACKING LAYOUT

SCALE: 1:200 @ A1

DATE: DECEMBER 2018
 DRAWN: DGK

DRAWING TITLE: VEHICLE TRACKING LAYOUT
 DRAWING NO: 0521-PH8A-8C-105

