





LEGEND	
	APPLICATION BOUNDARY
	DESIGNATED REFUSE STORAGE POINT



REVISIONS:  
 A. 2019-06-28. SPF2A-1BF(c)-DIS units amended to be AD.M4(3) compliant. Other units adjusted to suit. DJE

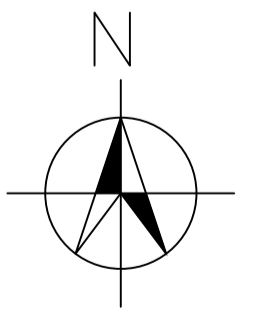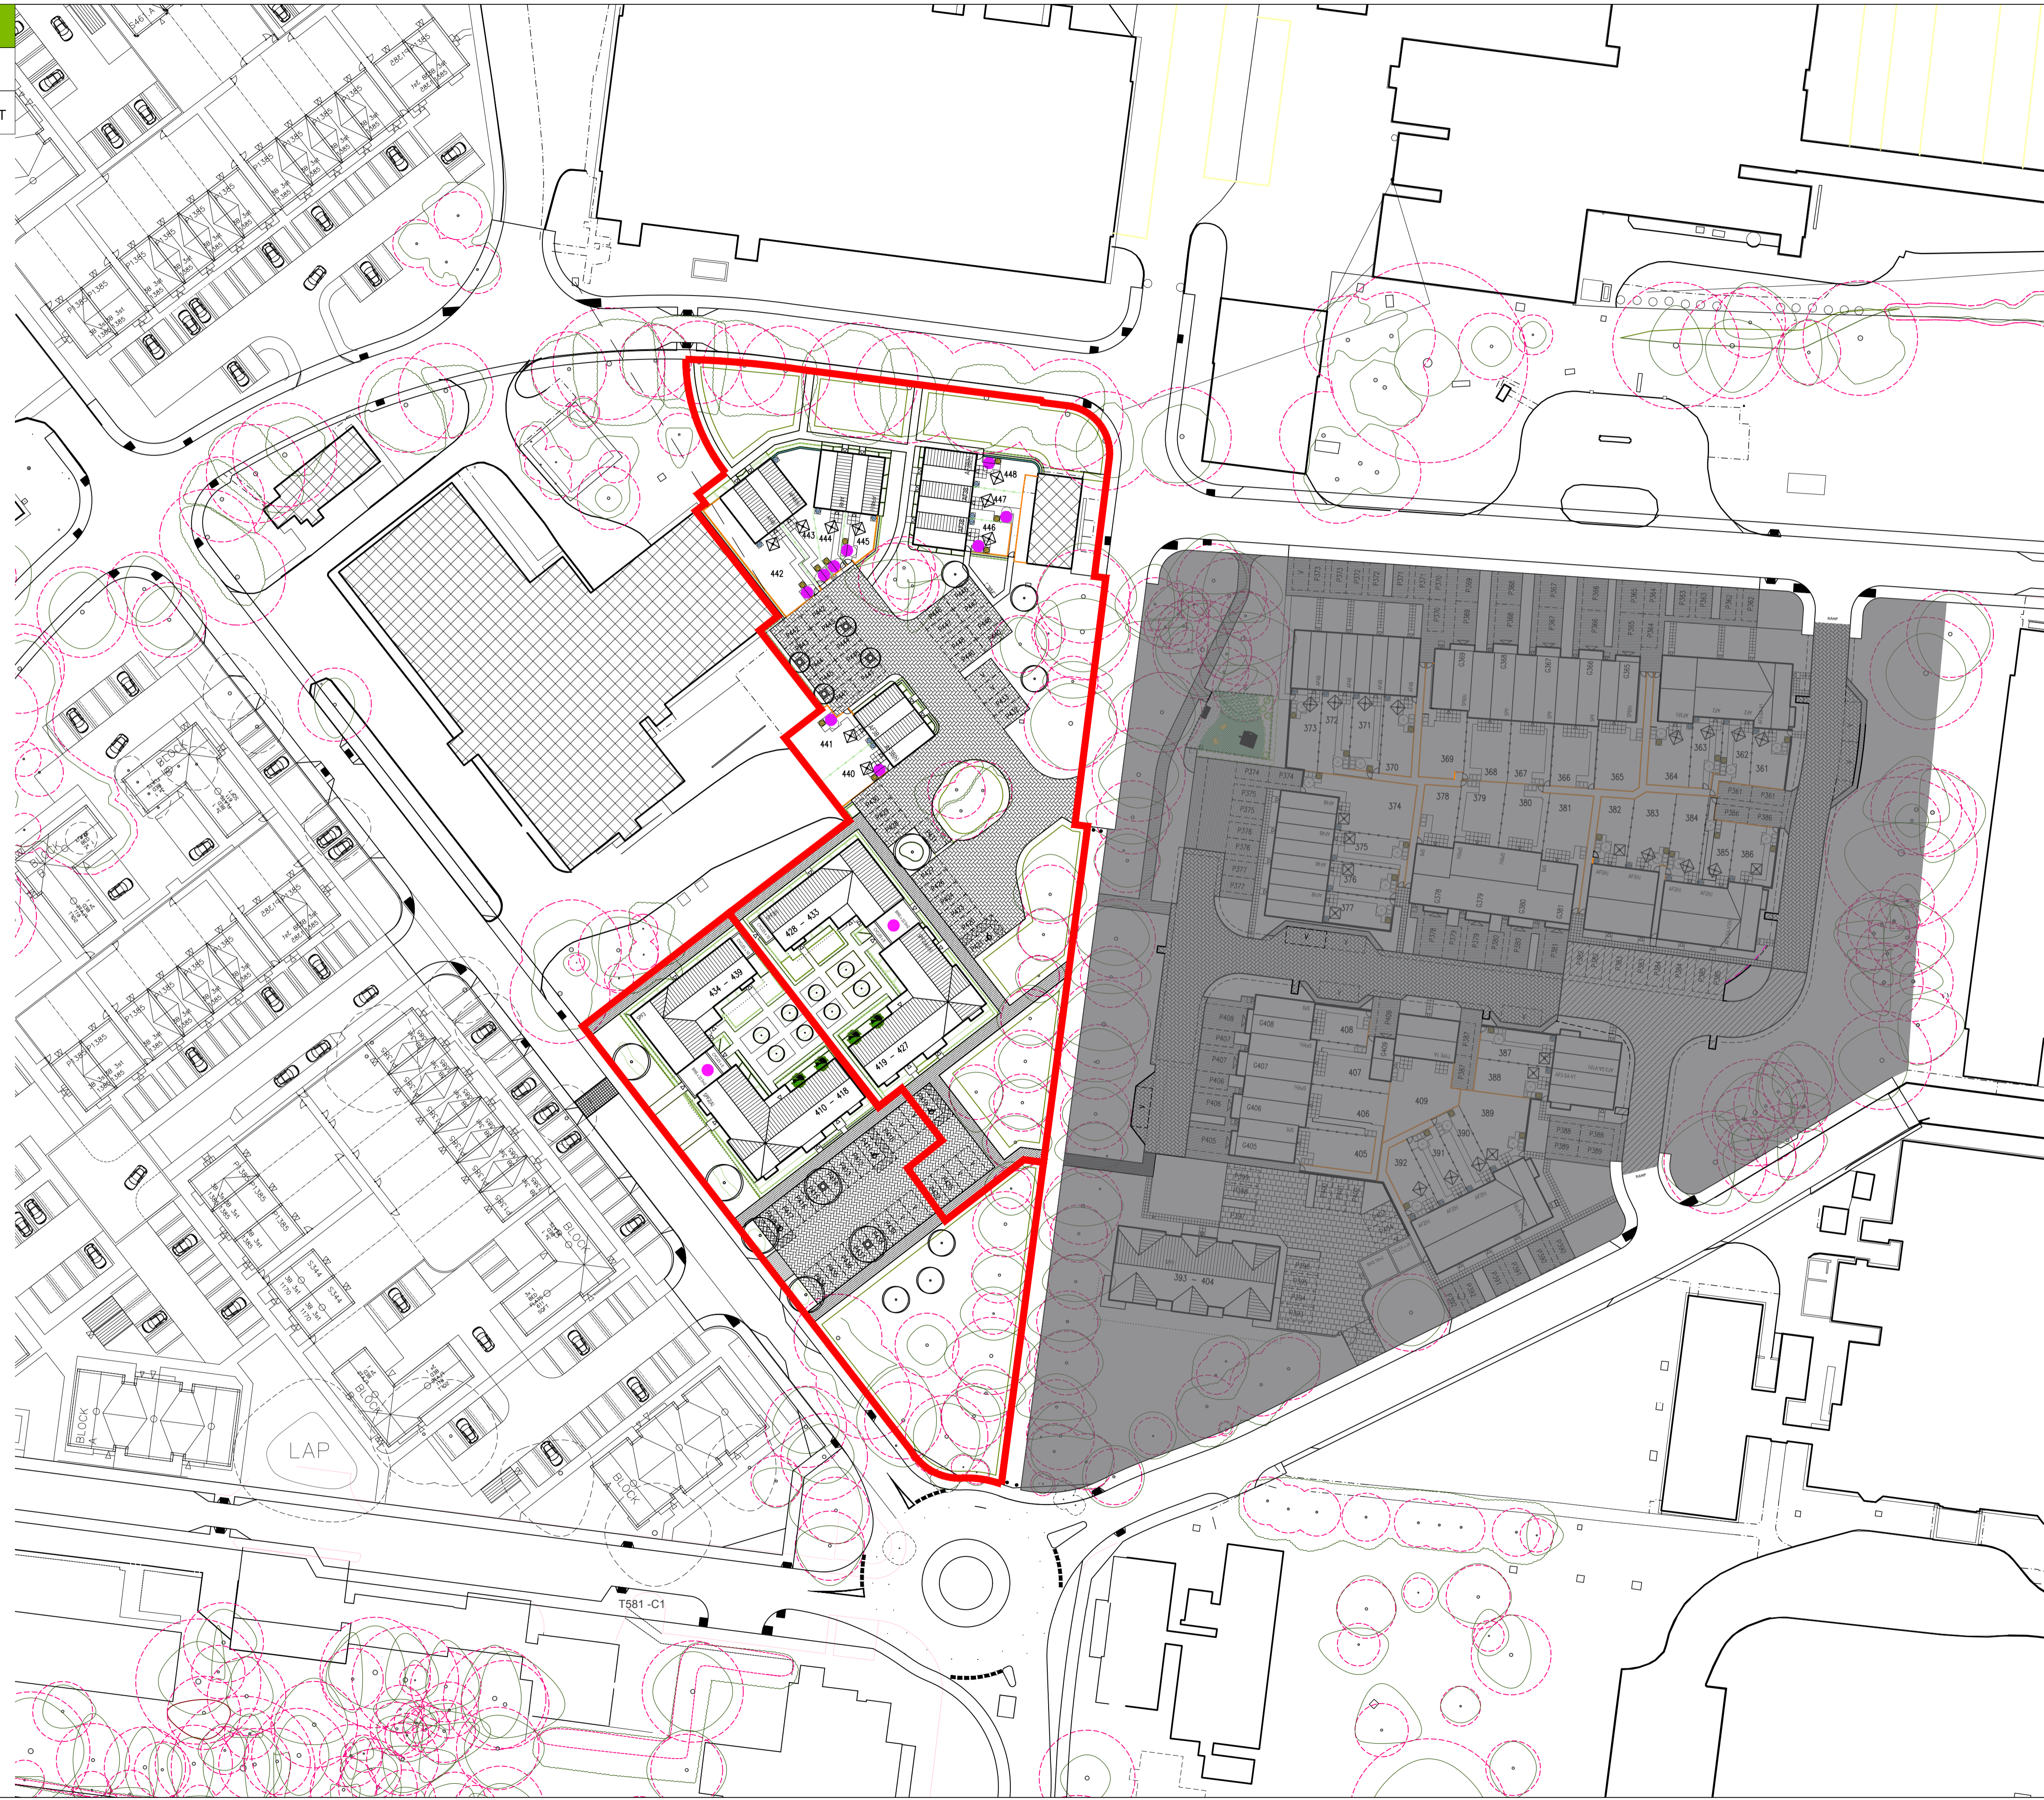

REFUSE PLAN

SCALE: 1:500 @ A1  


DATE: DECEMBER 2018  
 DRAWN: DGK

DRAWING TITLE: REFUSE PLAN  
 DRAWING NO: 0521-PH8A-8C-111



www.focusdp.com