


TRENCHARD, HEYFORD PARK, UPPER HEYFORD, BICESTER

This drawing is the copyright of Focus On Design which is a trading name for Focus Design Partnership Ltd. No liability will be accepted for amendments by others to either the printed or digital format.



REVISIONS:

- A. 2019-06-28. Affordable units to be Growth Deal in lieu of Intermediate. DJE

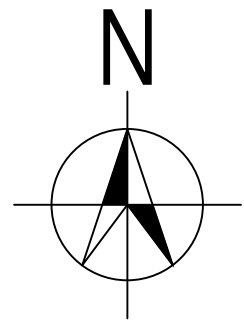

KEY:

Dennis Sabre Fire Tender (LWB)	7,700m
Overall Length	2,430m
Overall Width	3,512m
Overall Body Height	0,397m
Min Body Ground Clearance	2,380m
Track Width	5,006
Lock to lock time	7,400m
Kerb to Kerb Turning Radius	

