





REVISIONS:


SINGLE GARAGE

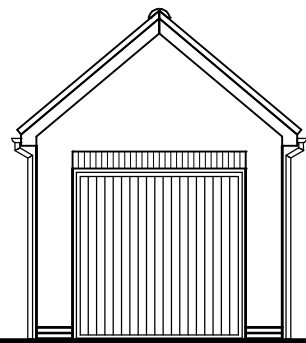


FRONT ELEVATION

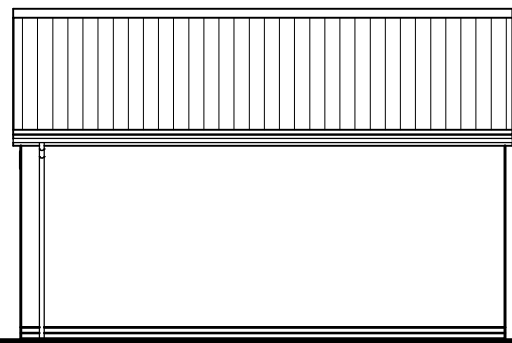

SIDE ELEVATION

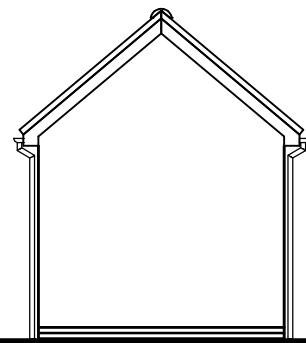


REAR ELEVATION

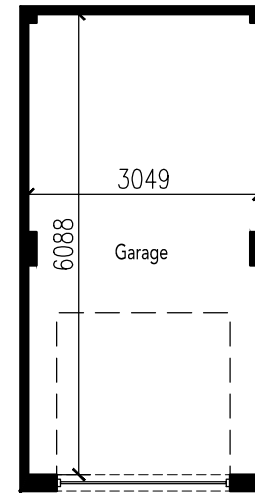


PLAN

N.B. For facing & Roofing Materials please refer to the Materials Layout Drg. No. 0521-TR-1008.
For personnel door locations please refer to the External Works Layout Drg. No. 0521-TR-1004.


DOUBLE GARAGE

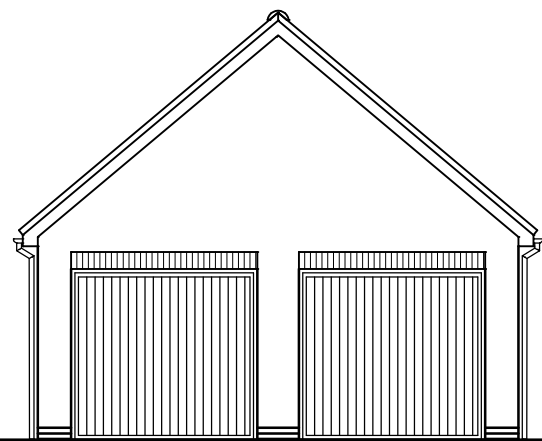


FRONT ELEVATION

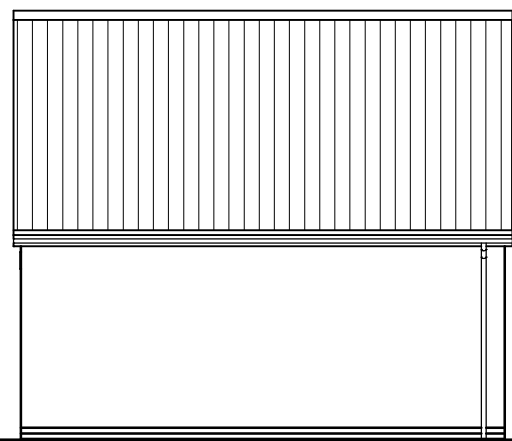

SIDE ELEVATION

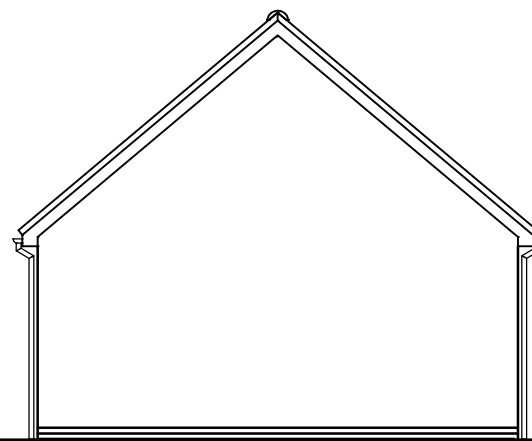

REAR ELEVATION

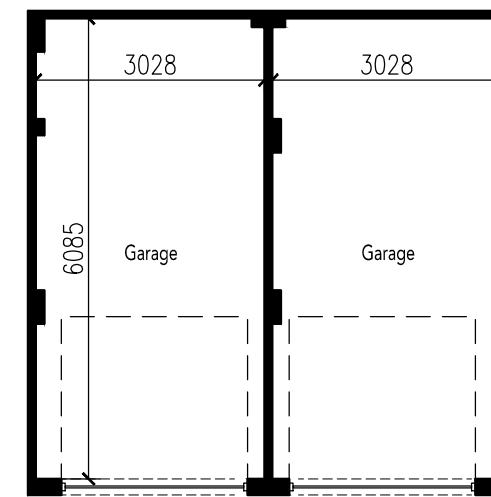

PLAN

