

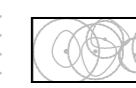
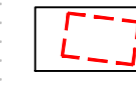


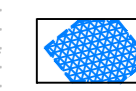


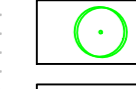



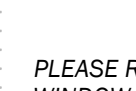


LEGEND

-  Existing Vegetation
-  Proposed root barrier (Green Blue Urban ReRoot 2000 or similar approved)
-  Green-Tech Arborfast system (or similar approved)
-  Proposed Trees in soft landscape
-  Proposed Specimens
-  Hedging
-  Shrub/herbaceous planting
-  Bulbous planting
-  Grass: Wildflower Meadow
-  Grass: Mown
-  Nest Box - Schwegler 2H Robin Box Located southern/eastern aspect, height 3-4m, refer to 4 Acre Ecology
-  Nest Box - Schwegler 15P Sparrow Terrace: Located southern aspect, height 4-5m from ground, refer to 4 Acre Ecology
-  Nest Box - 1B Nest Box: Located on southern/eastern aspect, height 3-4m from ground, refer to 4 Acre Ecology
-  Nest Box - Schwegler 9A House Martin Nest Box: Located in eaves (not above windows) western aspect, height 2m from ground, refer to 4 Acre Ecology

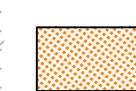PLEASE REFER TO ARCHITECTS PLANS FOR EXACT WINDOW POSITIONS AND ELEVATION DETAILS FOR POSITIONING OF BOXES AND 4 ACRE ECOLOGY FOR FURTHER ECOLOGICAL INFORMATION AND NESTING REQUIREMENTS

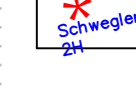GENERAL NOTES

This drawing is to be used for planting information only, and is subject to alteration through changes to the site layout or until approved by the area designer.


Any species substitution by the contractor must be verified with the Landscape Architect through the Job Architect.

This layout must be checked in accordance with NHBC Standards 2013 (Chapter 4.2 - Building Near Trees & Chapter 9.2 Drives, Paths and Landscaping) by the Regional Engineer prior to implementation.

Excavations: Contractors must ensure that they have full information relating to service and drainage positions before undertaking any excavations.

Root barriers to be used in association with tree planting adjacent to kerbs / services / footpaths etc. (Greenleaf ReRoot products or similar application, in accordance with manufacturer's instructions).

**NOTES:**  
This drawing is to supercede LLA drawings 1619 A5 01-05 & 08-09

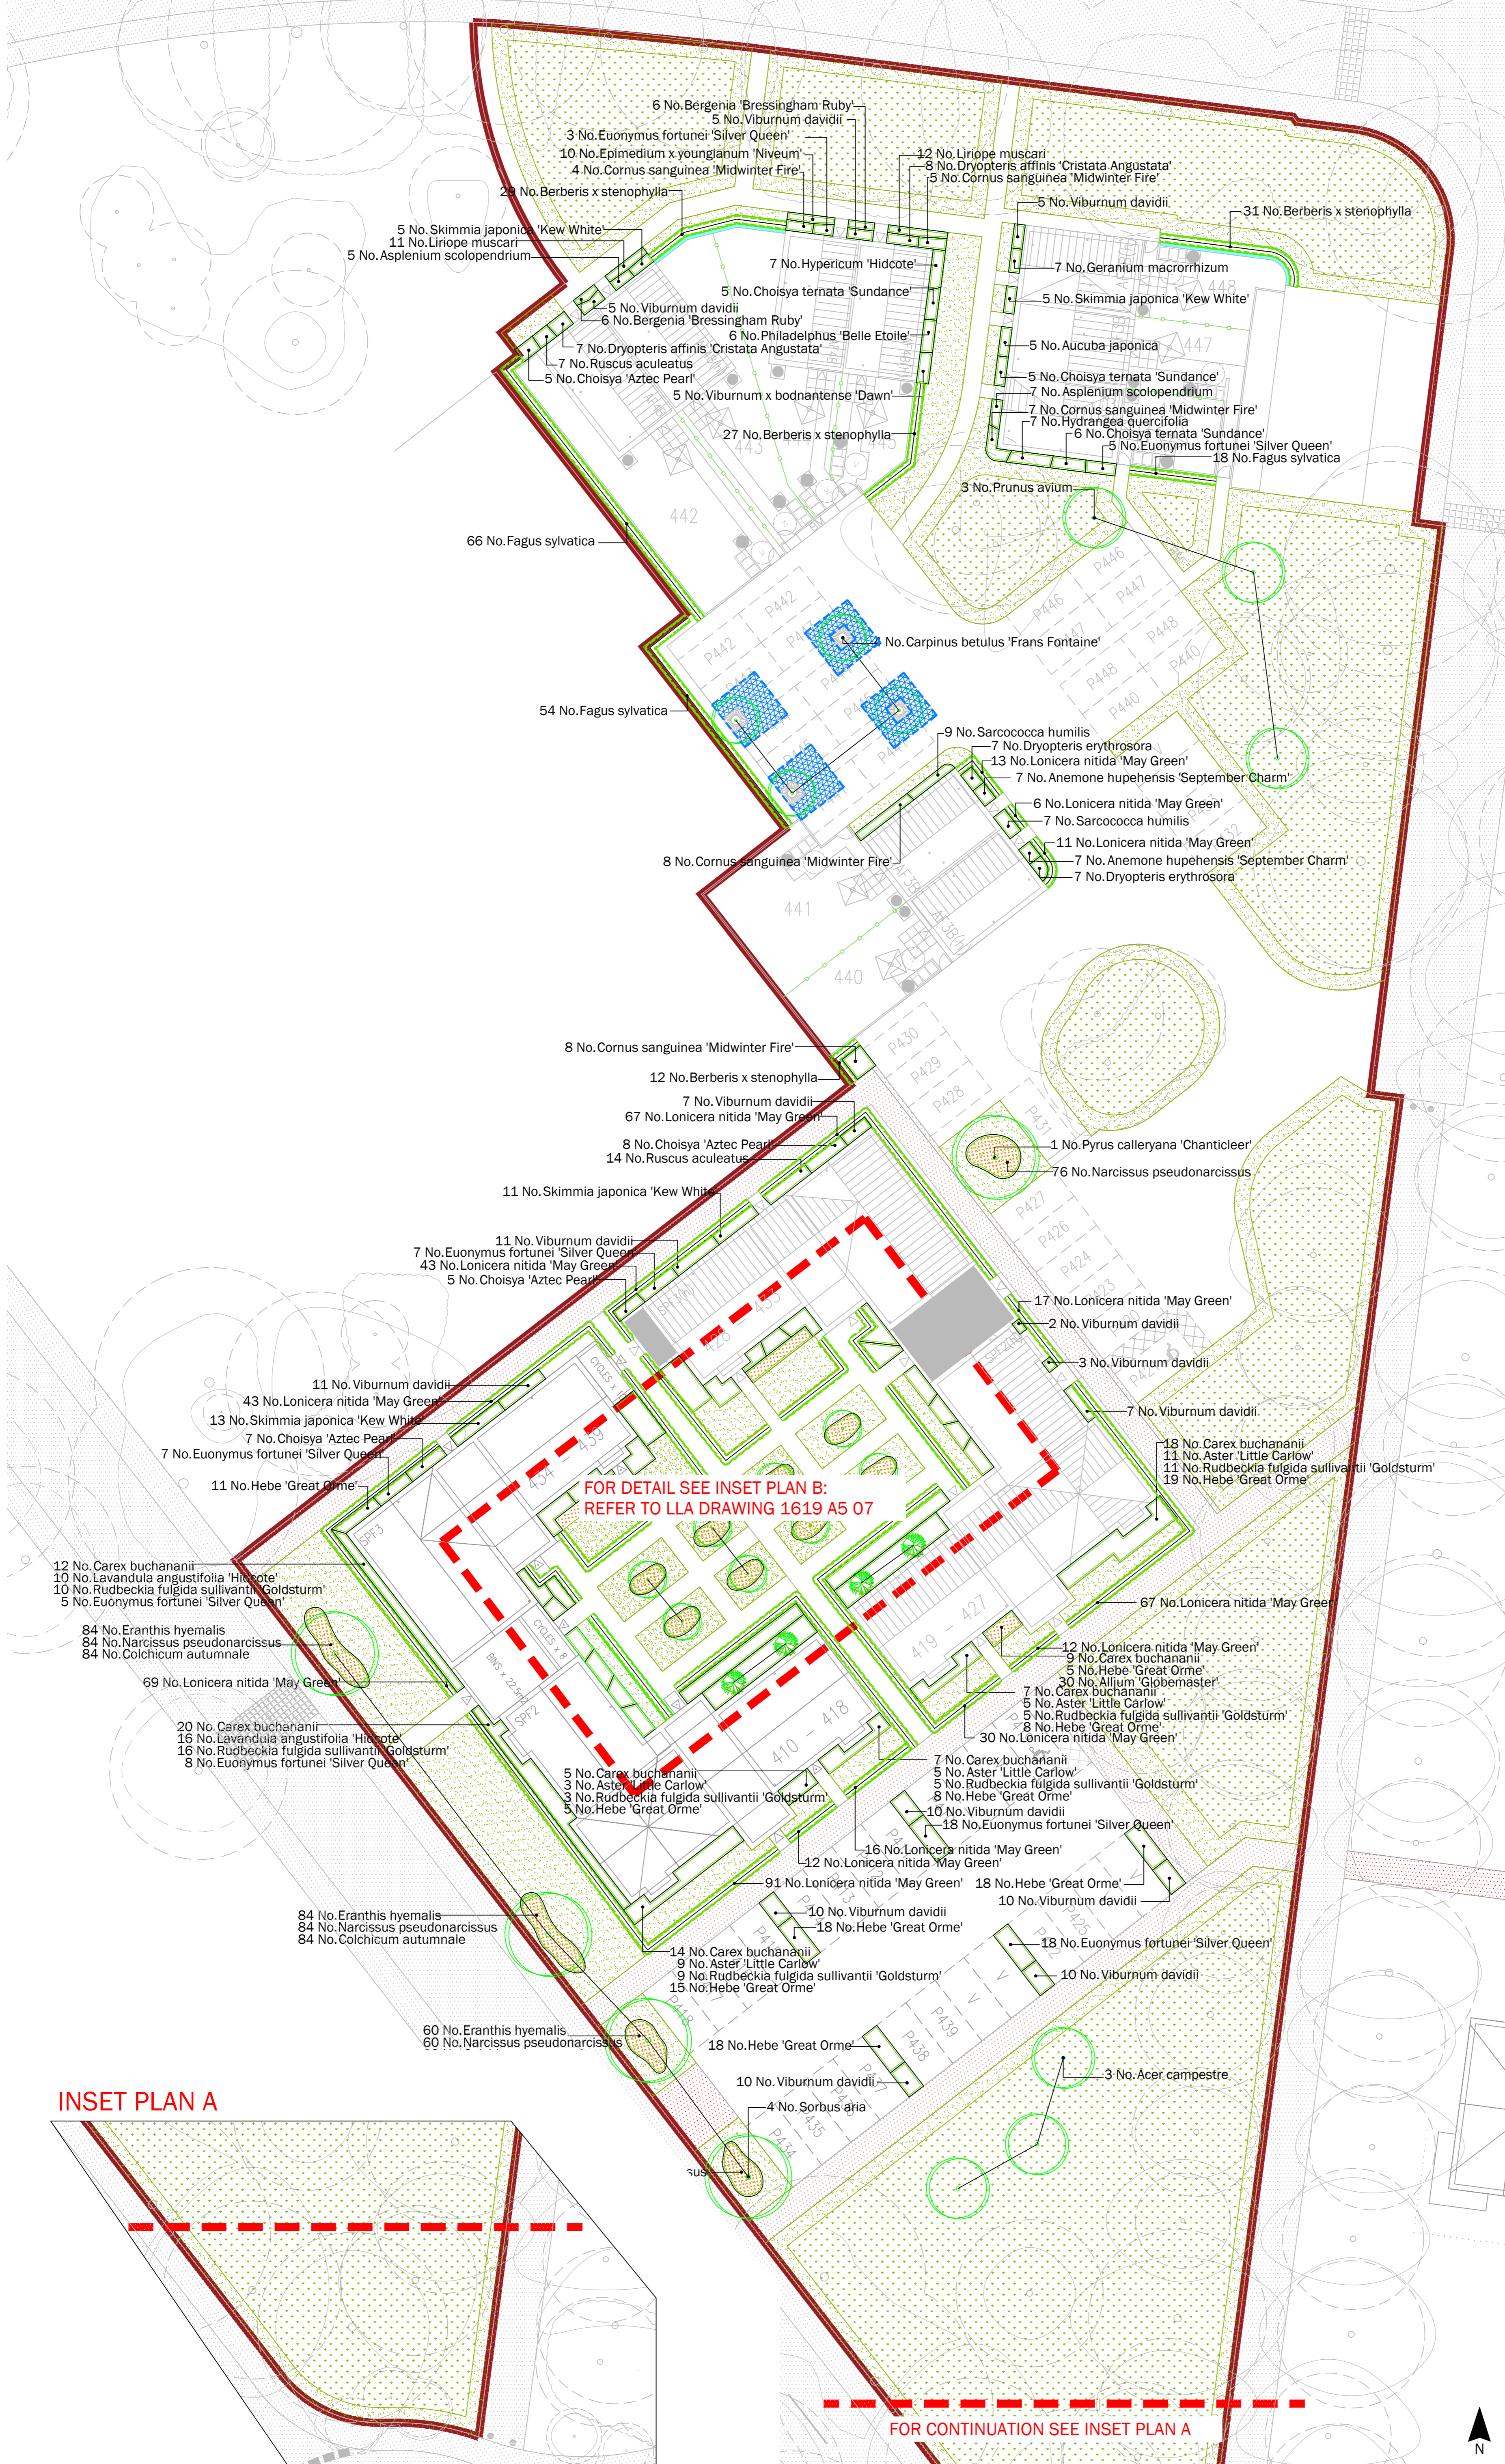

FOR DETAIL SEE INSET PLAN B:  
REFER TO LLA DRAWING 1619 A5 07

INSET PLAN A



FOR CONTINUATION SEE INSET PLAN A

Rev	Date	Description
A	15.01.19	New architectural layout and phase amendments
B	15.01.19	Tree Removal
C	21.01.19	Tree Removal & Planting Adjustments

Title: Detailed Planting Proposals  
1 of 2  
Project: Heyford Park, Bicester Parcel 8A  
Client: Dorchester Living  
Date: February 2018  
Scale: 1:200 @ A1  
Drawing No: 1619 A5 06 C  
Rev: 1

T: +44 (0)1297 647044 E: office@lize.com www.lize.com  
LIZ LAKE ASSOCIATES  
LANDSCAPE ARCHITECTS