




REVISION/S:

..






FRONT ELEVATION

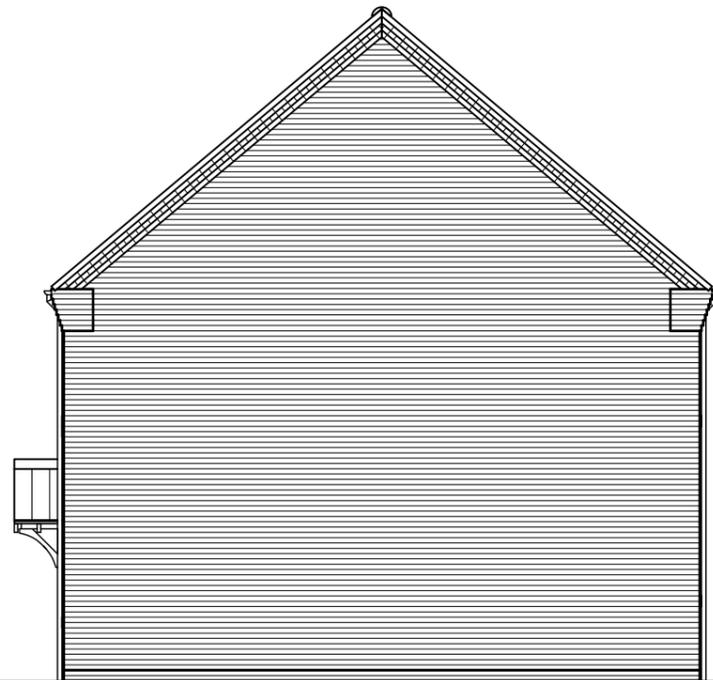


SIDE ELEVATION




REAR ELEVATION

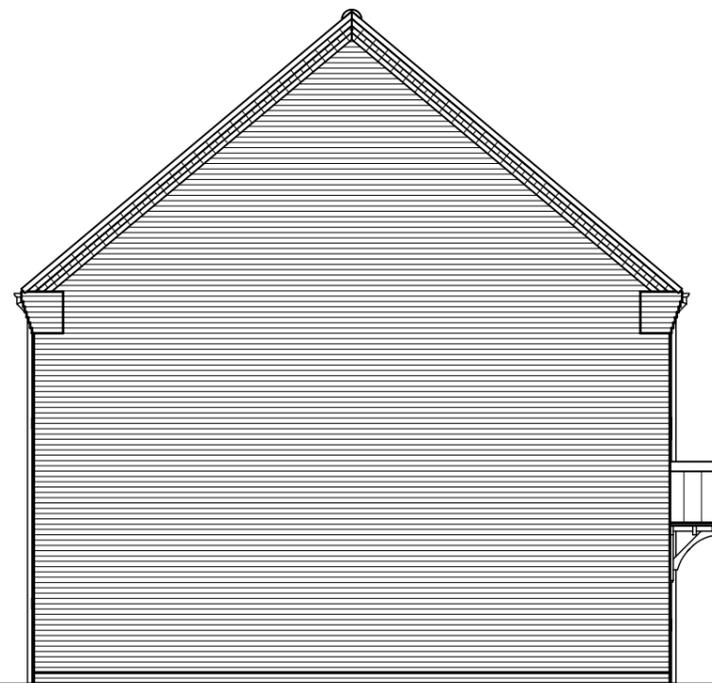

SIDE ELEVATION

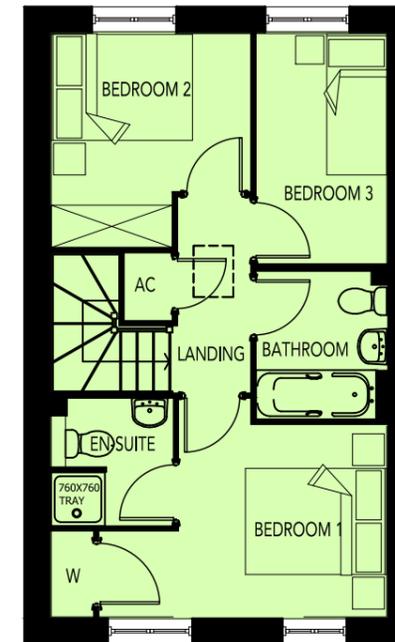

FIRST FLOOR PLAN

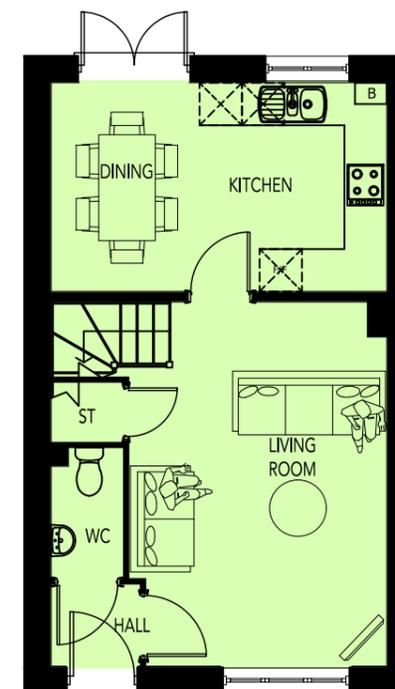

GROUND FLOOR PLAN

AREA SCHEDULE				
REF /	NET AREA		GROSS AREA (m ²)	
	m ²	ft ²	m ²	ft ²
GROUND FLOOR	39.19	421.84	39.84	428.84
FIRST FLOOR	39.19	421.84	39.84	428.84
TOTAL	78.38	843.68	79.68	857.68


NOTES

NET AREA = AREA MEASURED WITHIN THE BOUNDARY OF THE PLASTER FINISH TO EXTERNAL WALL AND SLOPING CEILINGS AT 1500MM ABOVE FFL.


GROSS AREA = AREA MEASURED WITHIN THE BOUNDARY OF THE INNER STRUCTURAL FACE OF THE EXTERNAL WALL AND SLOPING CEILINGS AT 1200MM ABOVE FFL.



FRONT ELEVATION

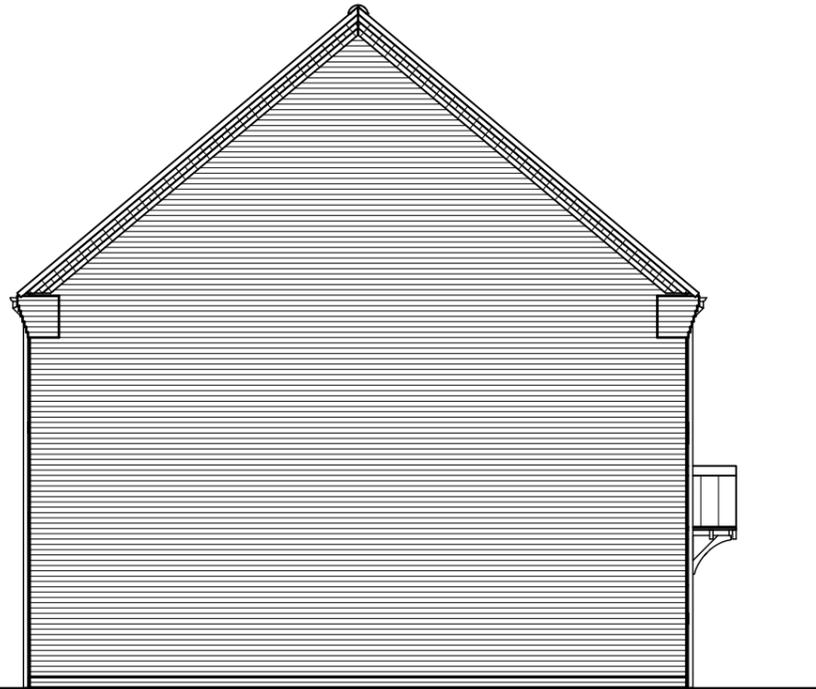


SIDE ELEVATION

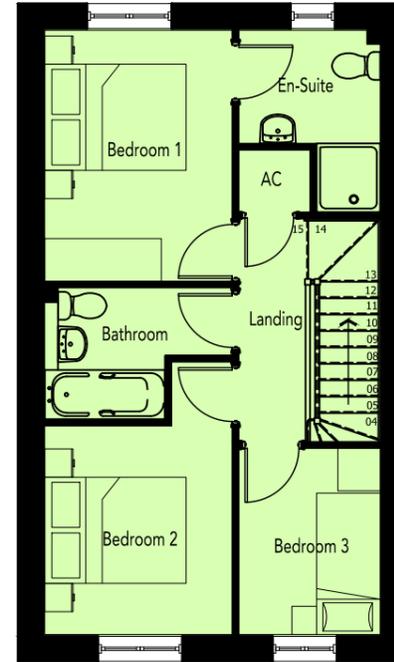


FIRST FLOOR PLAN



REAR ELEVATION

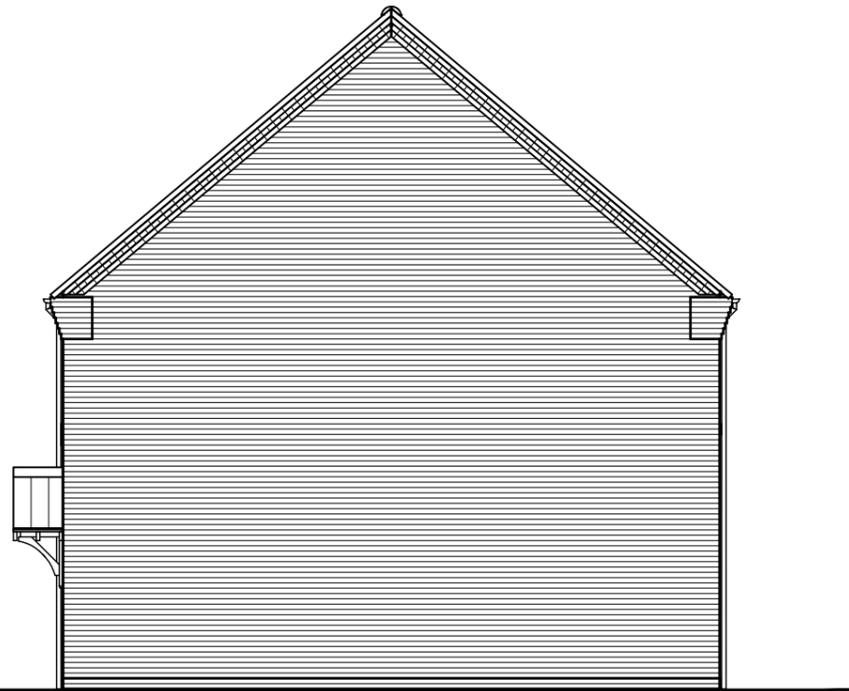

SIDE ELEVATION

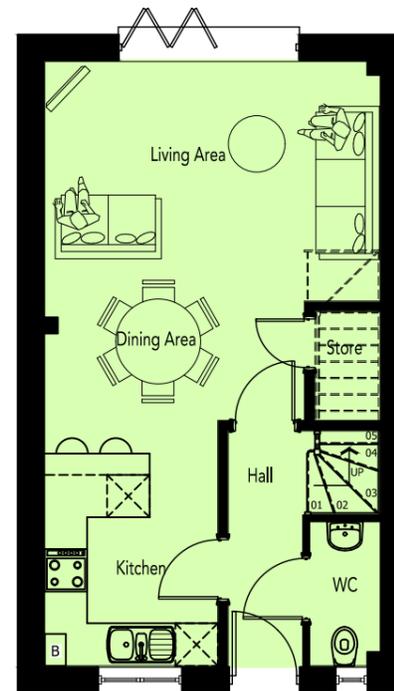

GROUND FLOOR PLAN

AREA SCHEDULE				
REF /	NET AREA		GROSS AREA (m ²)	
	m ²	ft ²	m ²	ft ²
GROUND FLOOR	40.91	440.36	41.24	443.91
FIRST FLOOR	40.91	440.36	41.24	443.91
TOTAL	81.82	880.71	82.48	887.81

NOTES


NET AREA = AREA MEASURED WITHIN THE BOUNDARY OF THE PLASTER FINISH TO EXTERNAL WALL AND SLOPING CEILINGS AT 1500MM ABOVE FFL.

GROSS AREA = AREA MEASURED WITHIN THE BOUNDARY OF THE INNER STRUCTURAL FACE OF THE EXTERNAL WALL AND SLOPING CEILINGS AT 1200MM ABOVE FFL.






FRONT ELEVATION

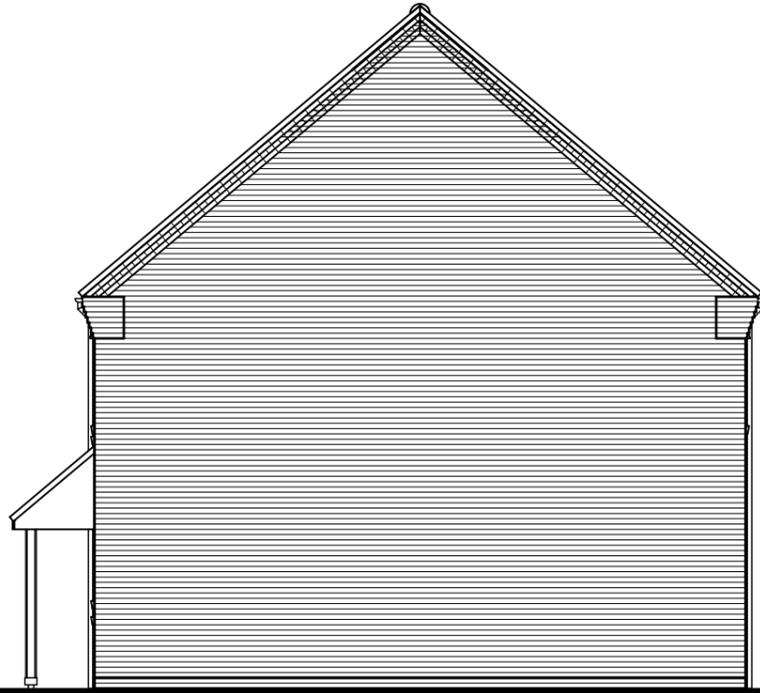


SIDE ELEVATION

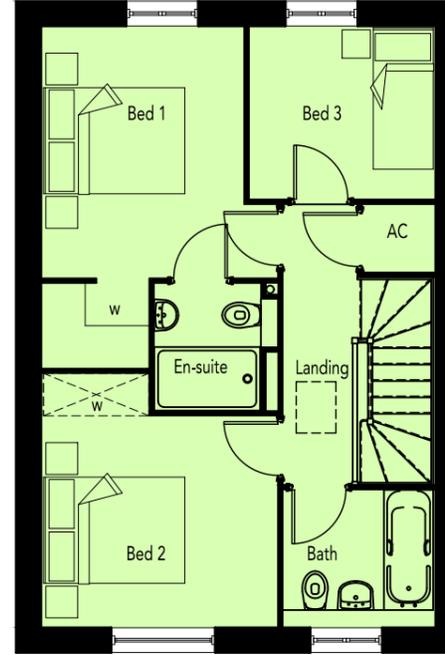


FIRST FLOOR PLAN



REAR ELEVATION

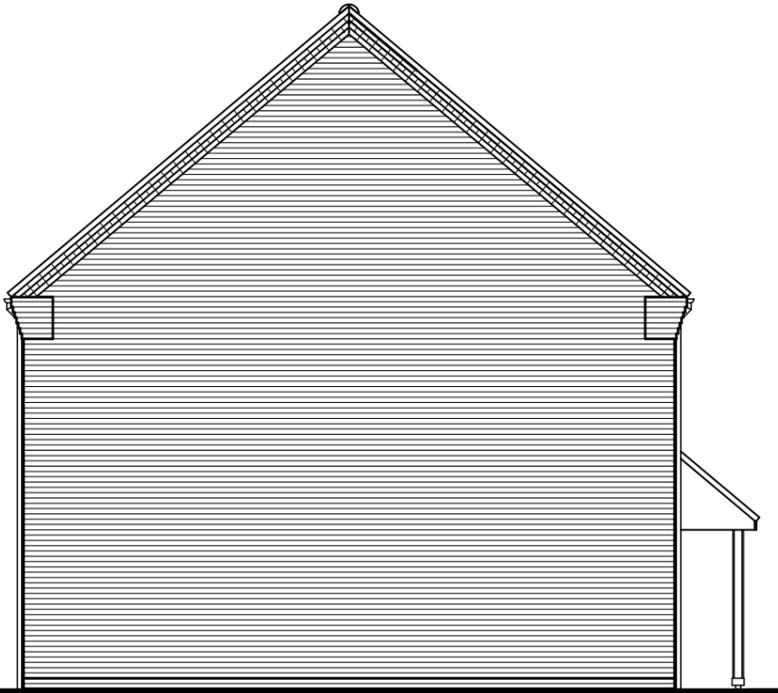

SIDE ELEVATION

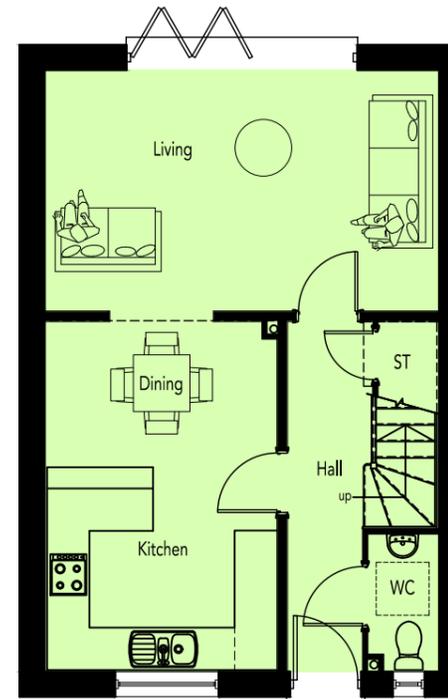

GROUND FLOOR PLAN

AREA SCHEDULE				
REF /	NET AREA		GROSS AREA (m ²)	
	m ²	ft ²	m ²	ft ²
GROUND FLOOR	46.84	504.19	47.54	511.72
FIRST FLOOR	46.84	504.19	47.54	511.72
TOTAL	93.68	1008.37	95.08	1023.44

NOTES

NET AREA = AREA MEASURED WITHIN THE BOUNDARY OF THE PLASTER FINISH TO EXTERNAL WALL AND SLOPING CEILINGS AT 1500MM ABOVE FFL.


GROSS AREA = AREA MEASURED WITHIN THE BOUNDARY OF THE INNER STRUCTURAL FACE OF THE EXTERNAL WALL AND SLOPING CEILINGS AT 1200MM ABOVE FFL.

REVISION/S:


CORE HOUSING EAST




FRONT ELEVATION

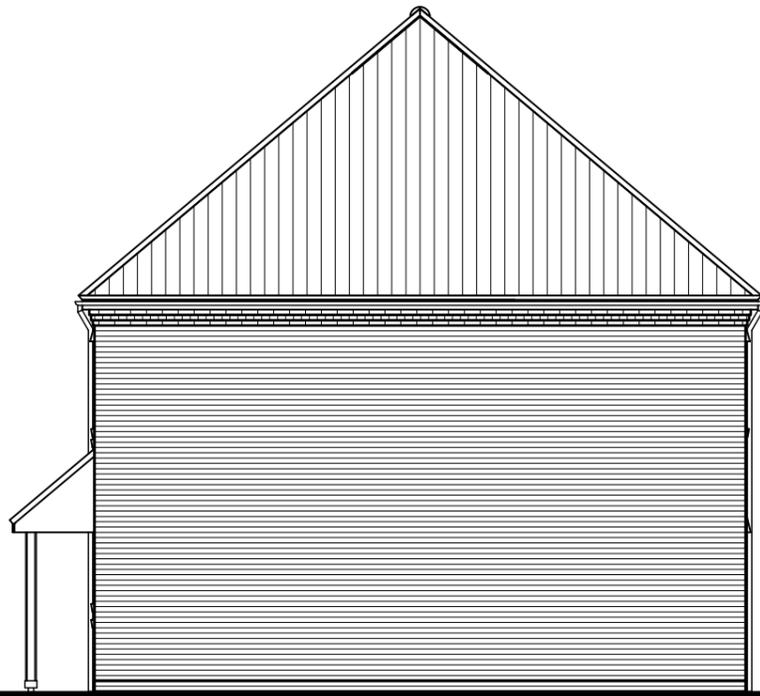


SIDE ELEVATION

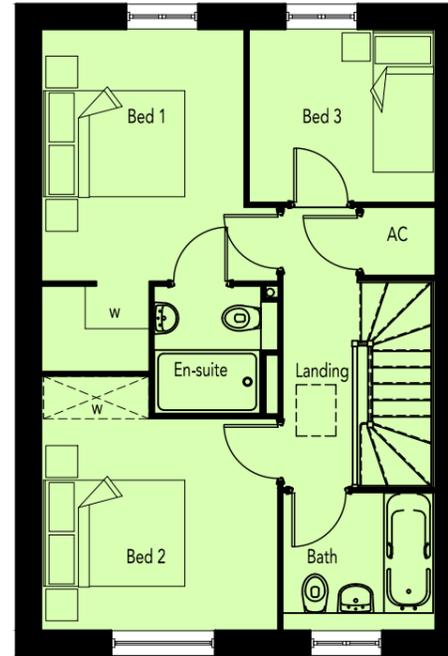


FIRST FLOOR PLAN

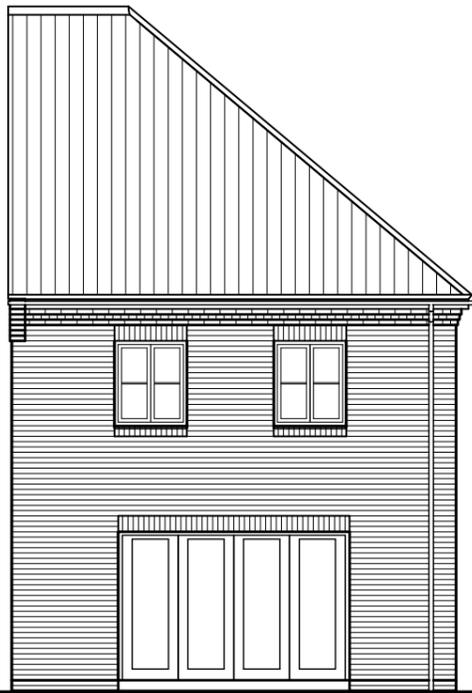

REAR ELEVATION

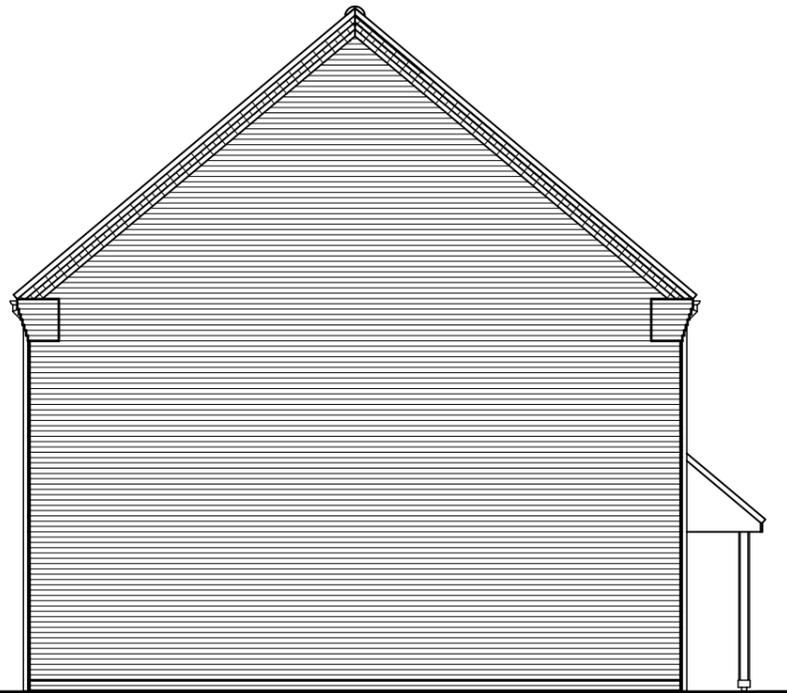

SIDE ELEVATION

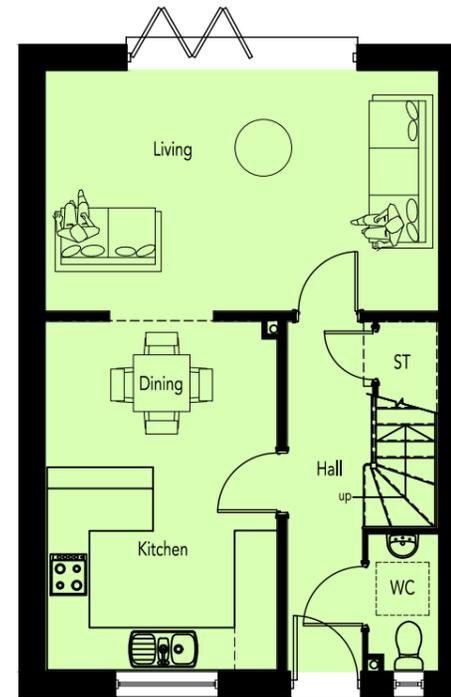

GROUND FLOOR PLAN

AREA SCHEDULE				
REF /	NET AREA		GROSS AREA (m ²)	
	m ²	ft ²	m ²	ft ²
GROUND FLOOR	46.84	504.19	47.54	511.72
FIRST FLOOR	46.84	504.19	47.54	511.72
TOTAL	93.68	1008.37	95.08	1023.44

NOTES

NET AREA = AREA MEASURED WITHIN THE BOUNDARY OF THE PLASTER FINISH TO EXTERNAL WALL AND SLOPING CEILINGS AT 1500MM ABOVE FFL.

GROSS AREA = AREA MEASURED WITHIN THE BOUNDARY OF THE INNER STRUCTURAL FACE OF THE EXTERNAL WALL AND SLOPING CEILINGS AT 1200MM ABOVE FFL.







FRONT ELEVATION



SIDE ELEVATION

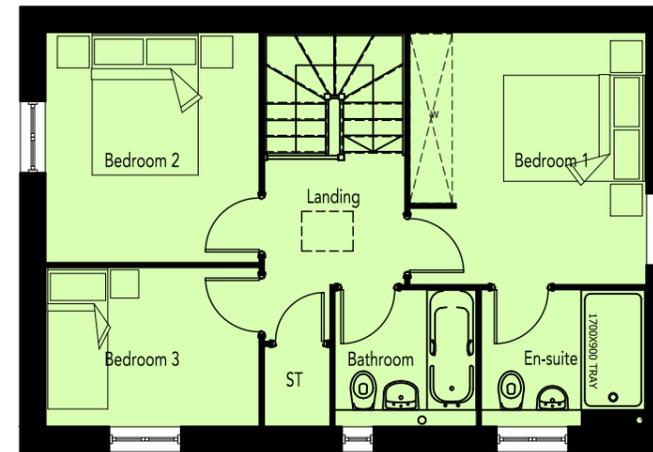


FIRST FLOOR PLAN

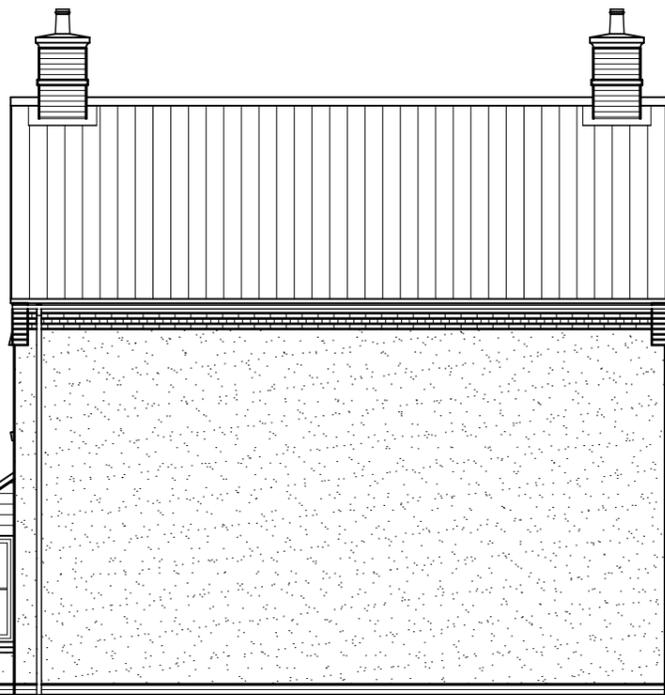

REAR ELEVATION



SIDE ELEVATION

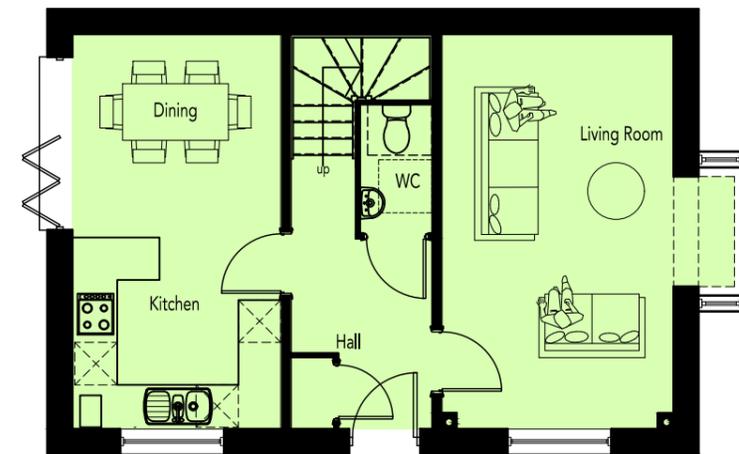

GROUND FLOOR PLAN

AREA SCHEDULE				
REF /	NET AREA		GROSS AREA (m ²)	
	m ²	ft ²	m ²	ft ²
GROUND FLOOR	48.14	518	48.88	526
FIRST FLOOR	46.84	504	47.54	512
TOTAL	95.0	1022	96.4	1038

NOTES

NET AREA = AREA MEASURED WITHIN THE BOUNDARY OF THE PLASTER FINISH TO EXTERNAL WALL AND SLOPING CEILINGS AT 1500MM ABOVE FFL.

GROSS AREA = AREA MEASURED WITHIN THE BOUNDARY OF THE INNER STRUCTURAL FACE OF THE EXTERNAL WALL AND SLOPING CEILINGS AT 1200MM ABOVE FFL.




REVISION/S:


VILLAGE CENTRE - RESIDENTIAL



FRONT ELEVATION

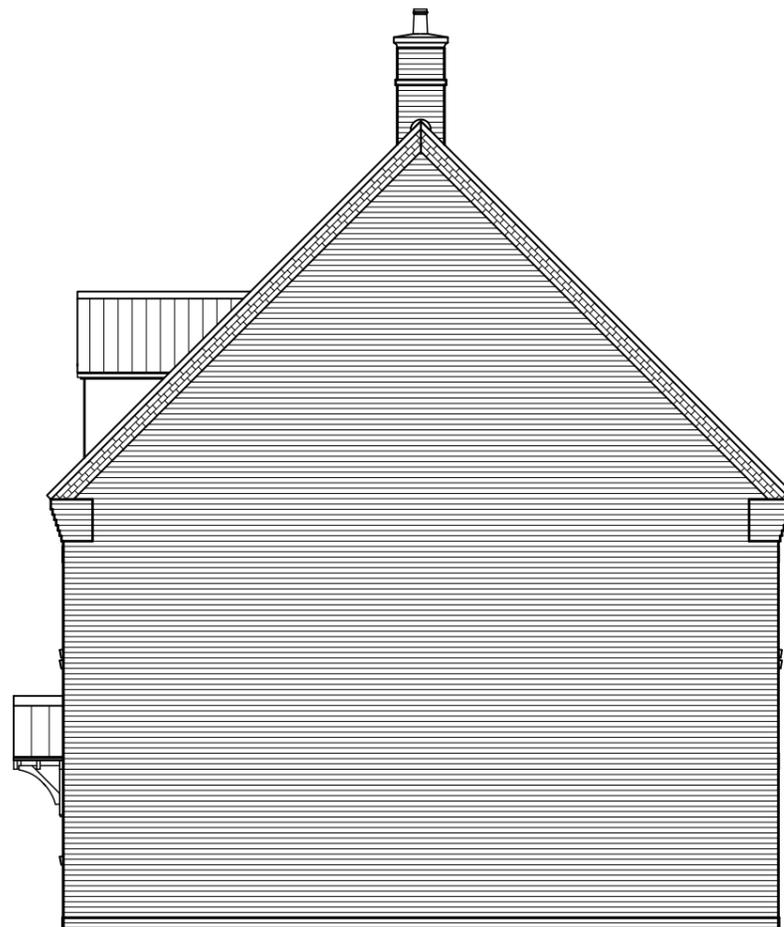

SIDE ELEVATION

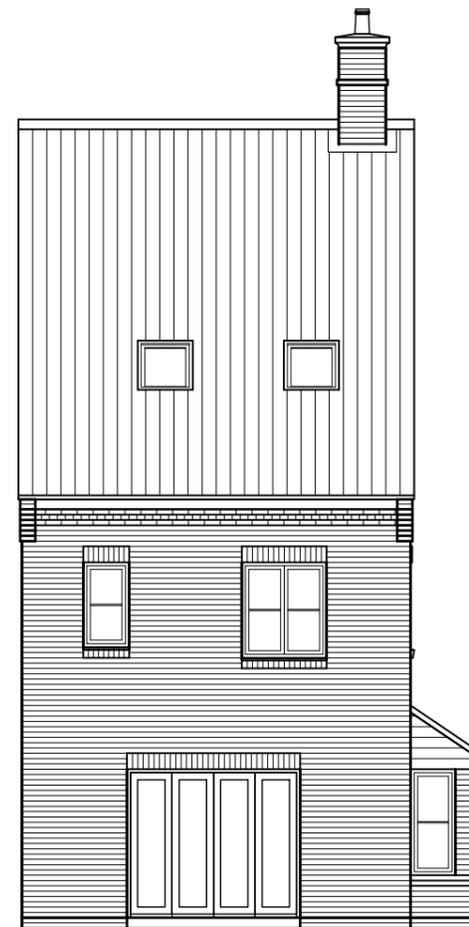


REAR ELEVATION




SIDE ELEVATION

REVISION/S:


VILLAGE CENTRE - RESIDENTIAL

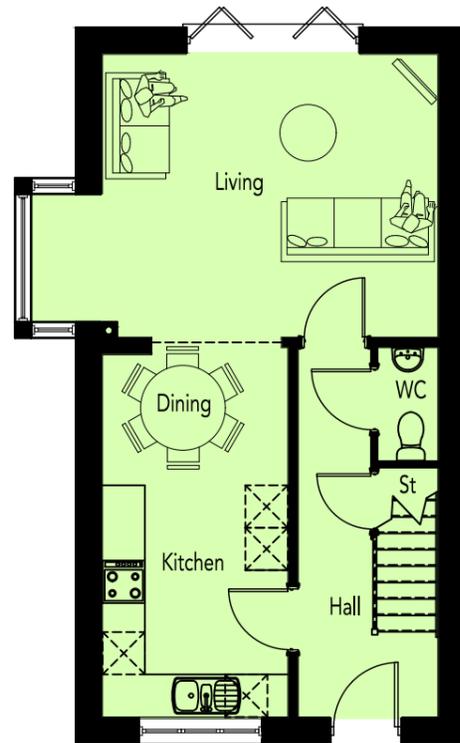

GROUND FLOOR PLAN

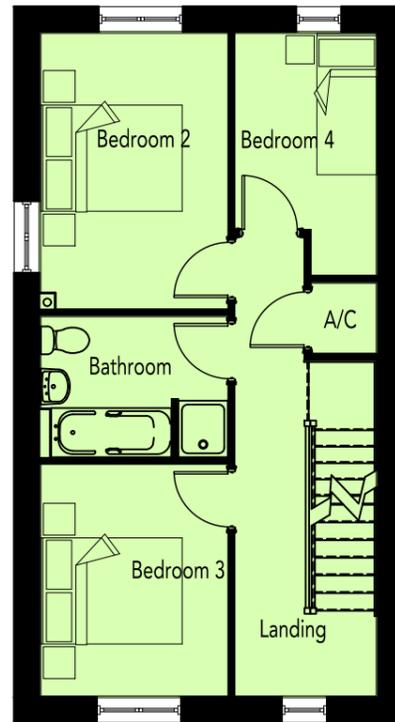

FIRST FLOOR PLAN

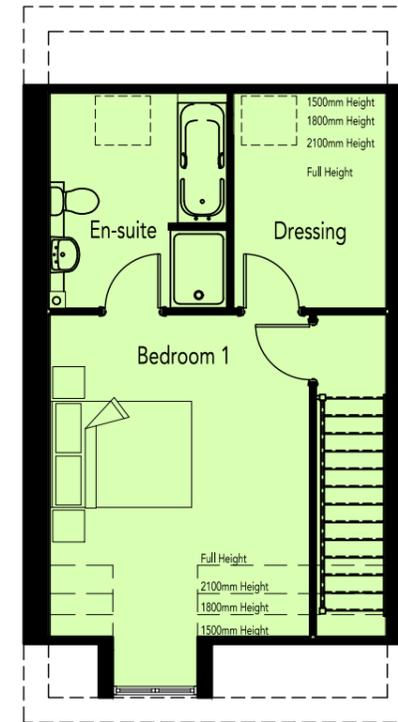

SECOND FLOOR PLAN

AREA SCHEDULE				
REF /	NET AREA		GROSS AREA	
	m ²	ft ²	m ²	ft ²
GROUND FLOOR	46.23	497.62	46.98	505.69
FIRST FLOOR	44.47	478.68	45.18	486.32
SECOND FLOOR	36.33	391.06	39.69	427.22
TOTAL	127.03	1367.35	131.85	1419.23

NOTES

NET AREA = AREA MEASURED WITHIN THE BOUNDARY OF THE PLASTER FINISH TO EXTERNAL WALL AND SLOPING CEILINGS AT 1500MM ABOVE FFL.

GROSS AREA = AREA MEASURED WITHIN THE BOUNDARY OF THE INNER STRUCTURAL FACE OF THE EXTERNAL WALL AND SLOPING CEILINGS AT 1200MM ABOVE FFL.




REVISION/S:


VILLAGE CENTRE - RESIDENTIAL




FRONT ELEVATION

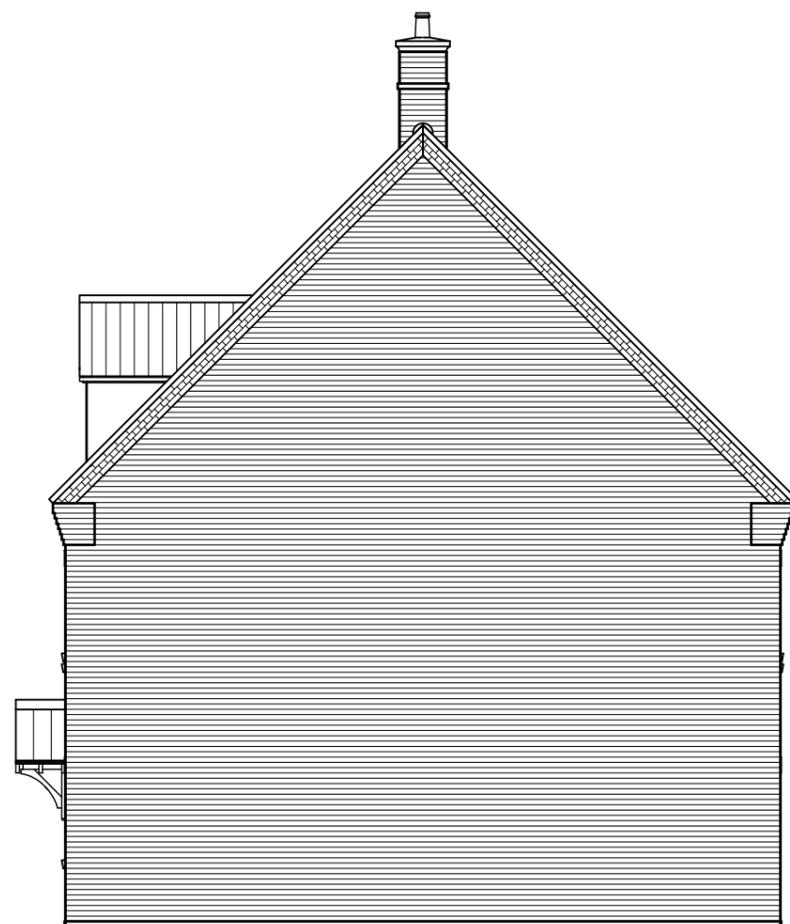

SIDE ELEVATION

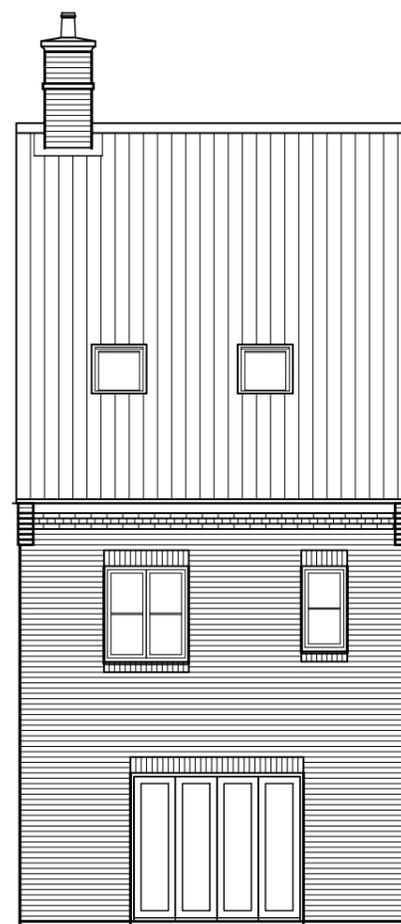


REAR ELEVATION

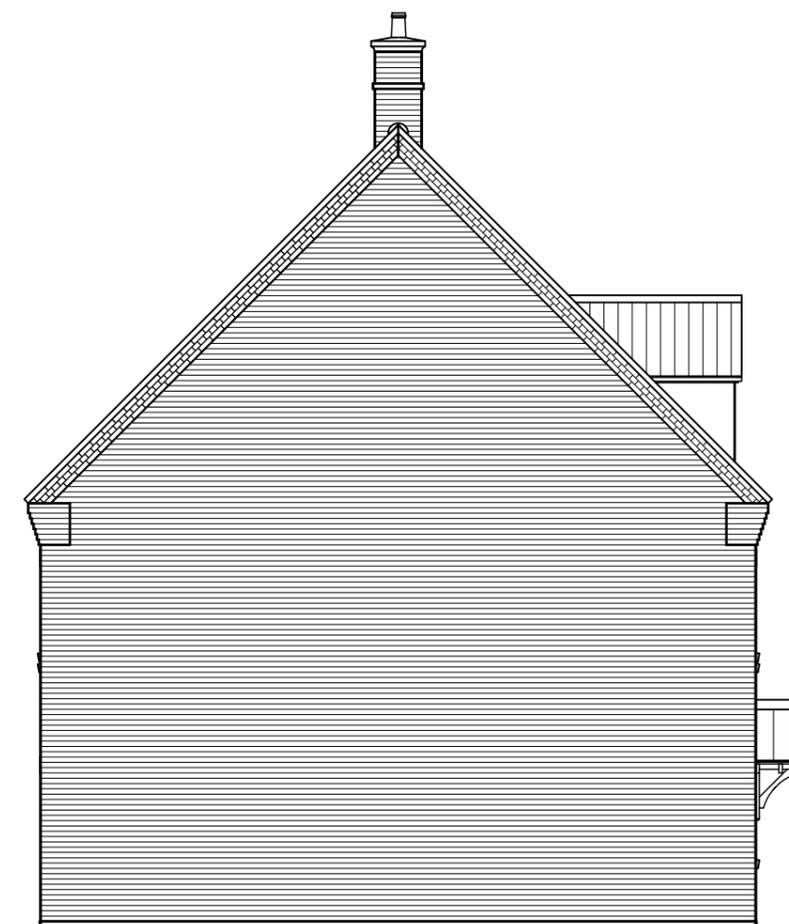


SIDE ELEVATION




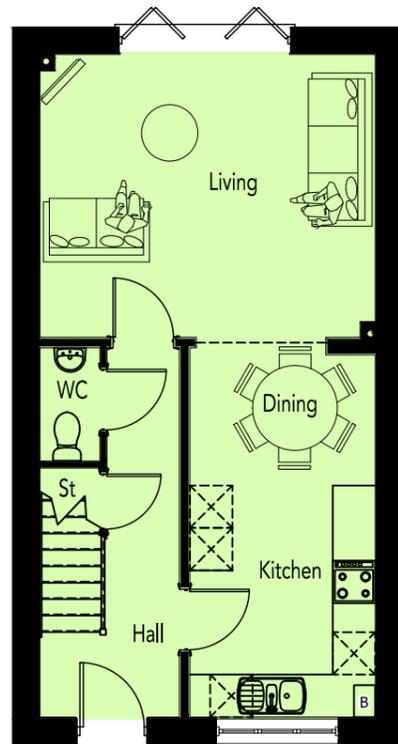

GROUND FLOOR PLAN

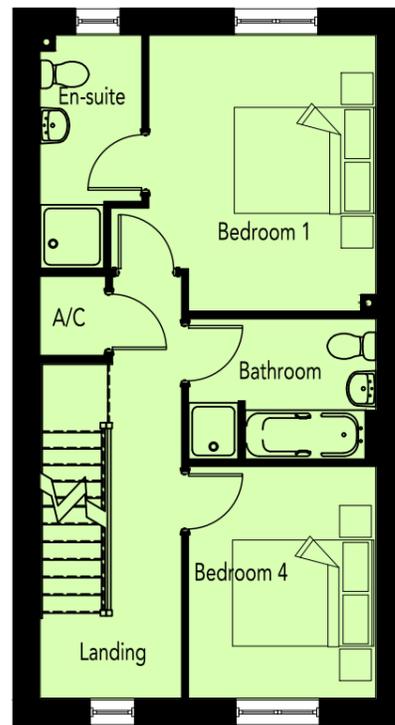

FIRST FLOOR PLAN

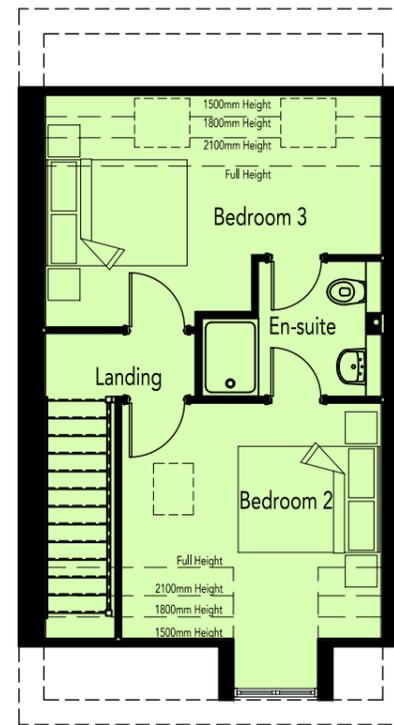

SECOND FLOOR PLAN

AREA SCHEDULE				
REF /	NET AREA		GROSS AREA	
	m ²	ft ²	m ²	ft ²
GROUND FLOOR	44.47	478.68	45.18	486.32
FIRST FLOOR	44.47	478.68	45.18	486.32
SECOND FLOOR	36.33	391.06	39.69	427.22
TOTAL	125.27	1348.41	130.05	1399.86

NOTES

NET AREA = AREA MEASURED WITHIN THE BOUNDARY OF THE PLASTER FINISH TO EXTERNAL WALL AND SLOPING CEILINGS AT 1500MM ABOVE FFL.


GROSS AREA = AREA MEASURED WITHIN THE BOUNDARY OF THE INNER STRUCTURAL FACE OF THE EXTERNAL WALL AND SLOPING CEILINGS AT 1200MM ABOVE FFL.




VILLAGE CENTRE - RESIDENTIAL

REVISION/S:

..

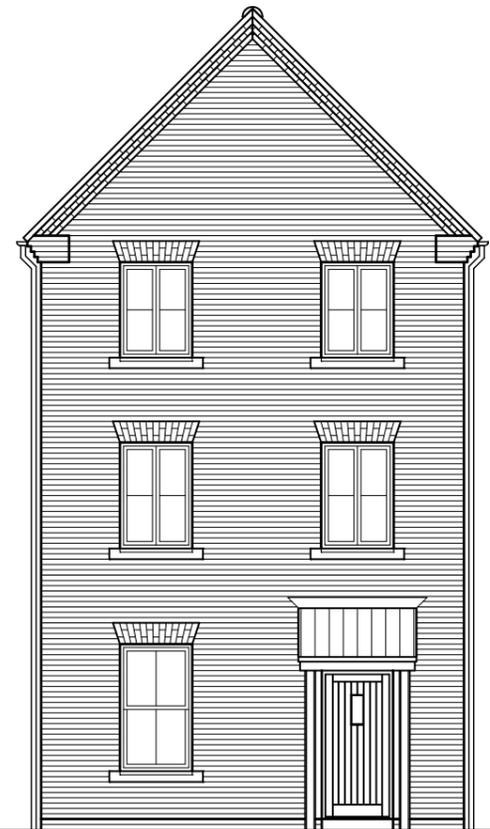

FRONT ELEVATION

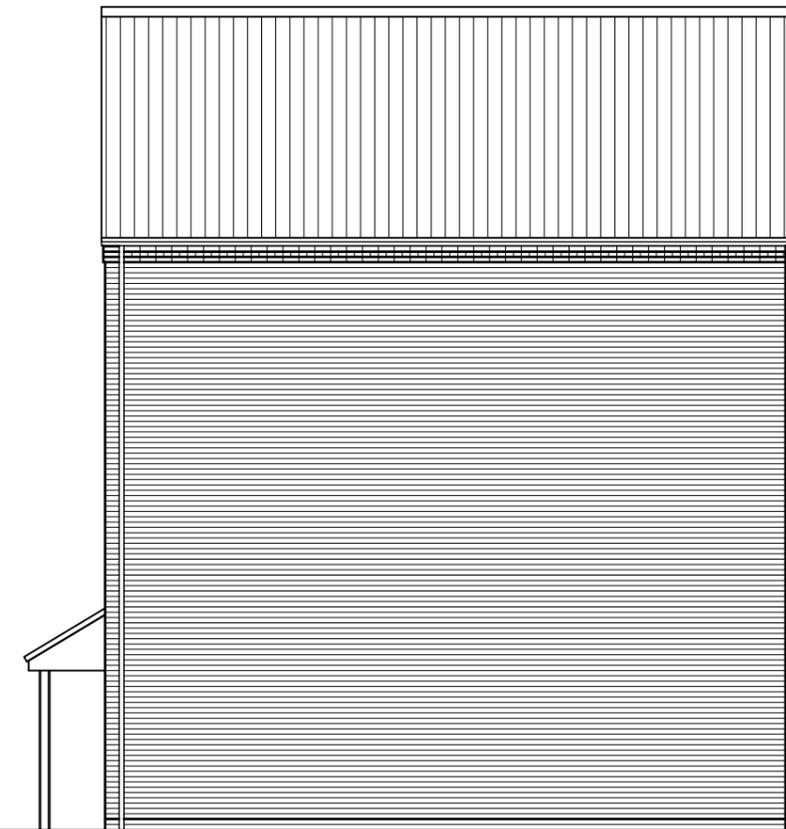

SIDE ELEVATION







VILLAGE CENTRE - RESIDENTIAL

REVISION/S:

..

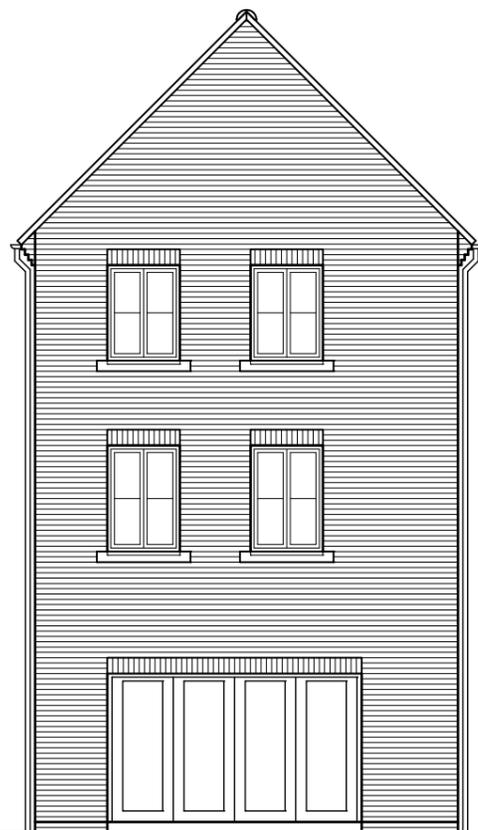

REAR ELEVATION

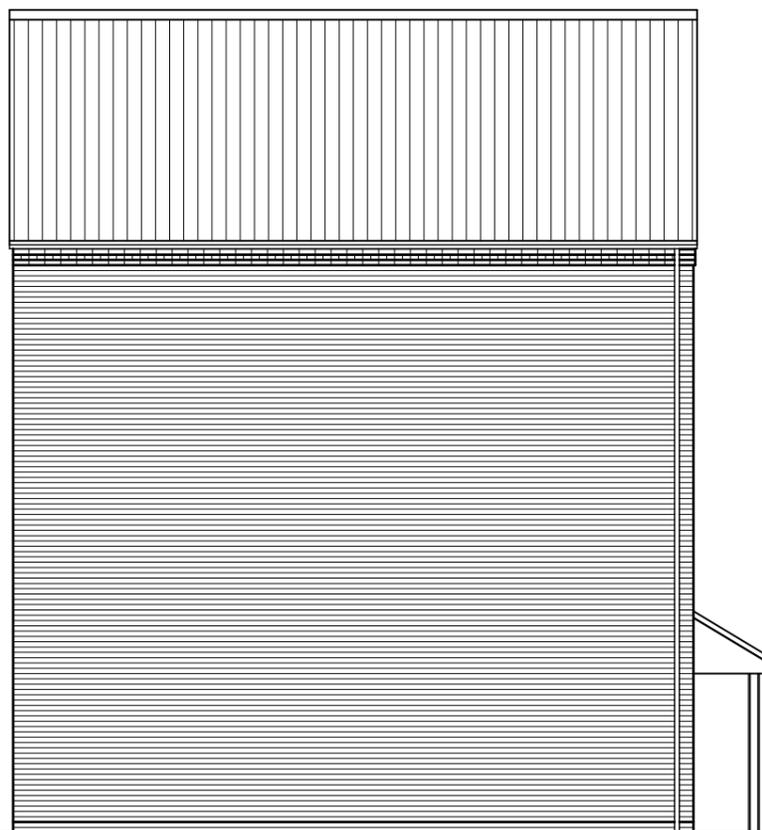


SIDE ELEVATION




VILLAGE CENTRE - RESIDENTIAL

REVISIONS:


..

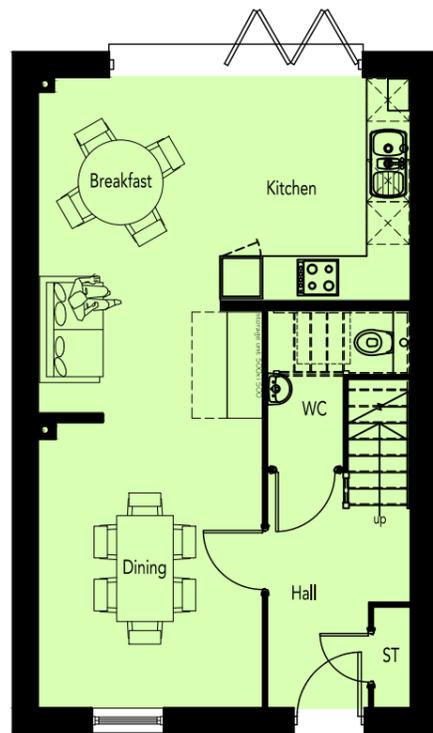

GROUND FLOOR PLAN

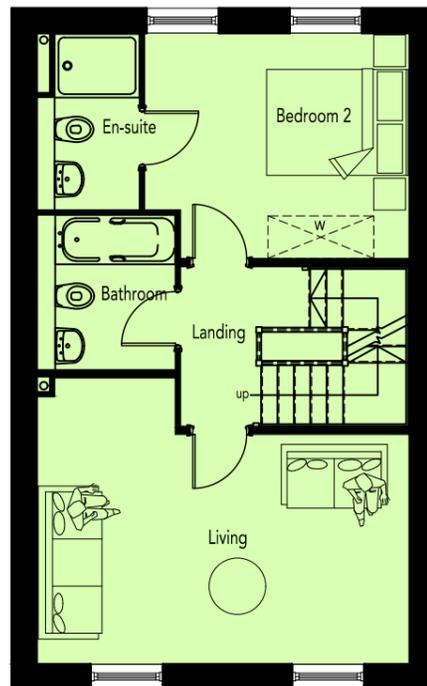

FIRST FLOOR PLAN

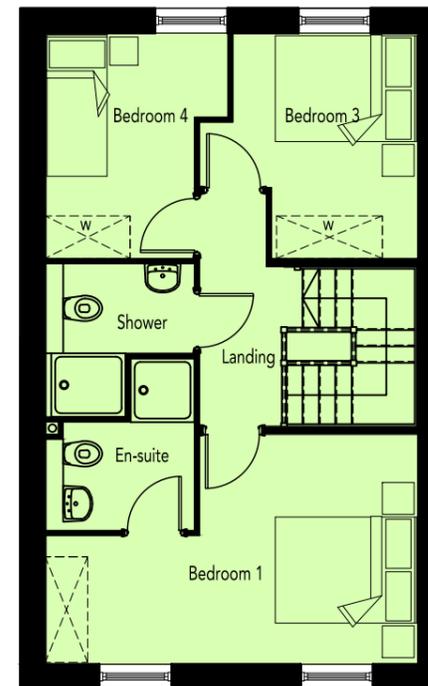

SECOND FLOOR PLAN

AREA SCHEDULE				
REF /	NET AREA		GROSS AREA (m ²)	
	m ²	ft ²	m ²	ft ²
GROUND FLOOR	46.44	499.88	47.15	507.52
FIRST FLOOR	46.44	499.88	47.15	507.52
SECOND FLOOR	46.44	499.88	47.15	507.52
TOTAL	139.32	1499.64	141.45	1522.57

NOTES

NET AREA = AREA MEASURED WITHIN THE BOUNDARY OF THE PLASTER FINISH TO EXTERNAL WALL AND SLOPING CEILINGS AT 1500MM ABOVE FFL.

GROSS AREA = AREA MEASURED WITHIN THE BOUNDARY OF THE INNER STRUCTURAL FACE OF THE EXTERNAL WALL AND SLOPING CEILINGS AT 1200MM ABOVE FFL.



FOCUS ON DESIGN

www.focusdp.com



VILLAGE CENTRE - RESIDENTIAL

REVISION/S:



FRONT ELEVATION





VILLAGE CENTRE - RESIDENTIAL

REVISION/S:



SIDE ELEVATION





VILLAGE CENTRE - RESIDENTIAL

REVISION/S:



REAR ELEVATION





VILLAGE CENTRE - RESIDENTIAL

REVISION/S:



SIDE ELEVATION




FOCUS

www.focusdp.com

VILLAGE CENTRE - RESIDENTIAL

REVISIONS:

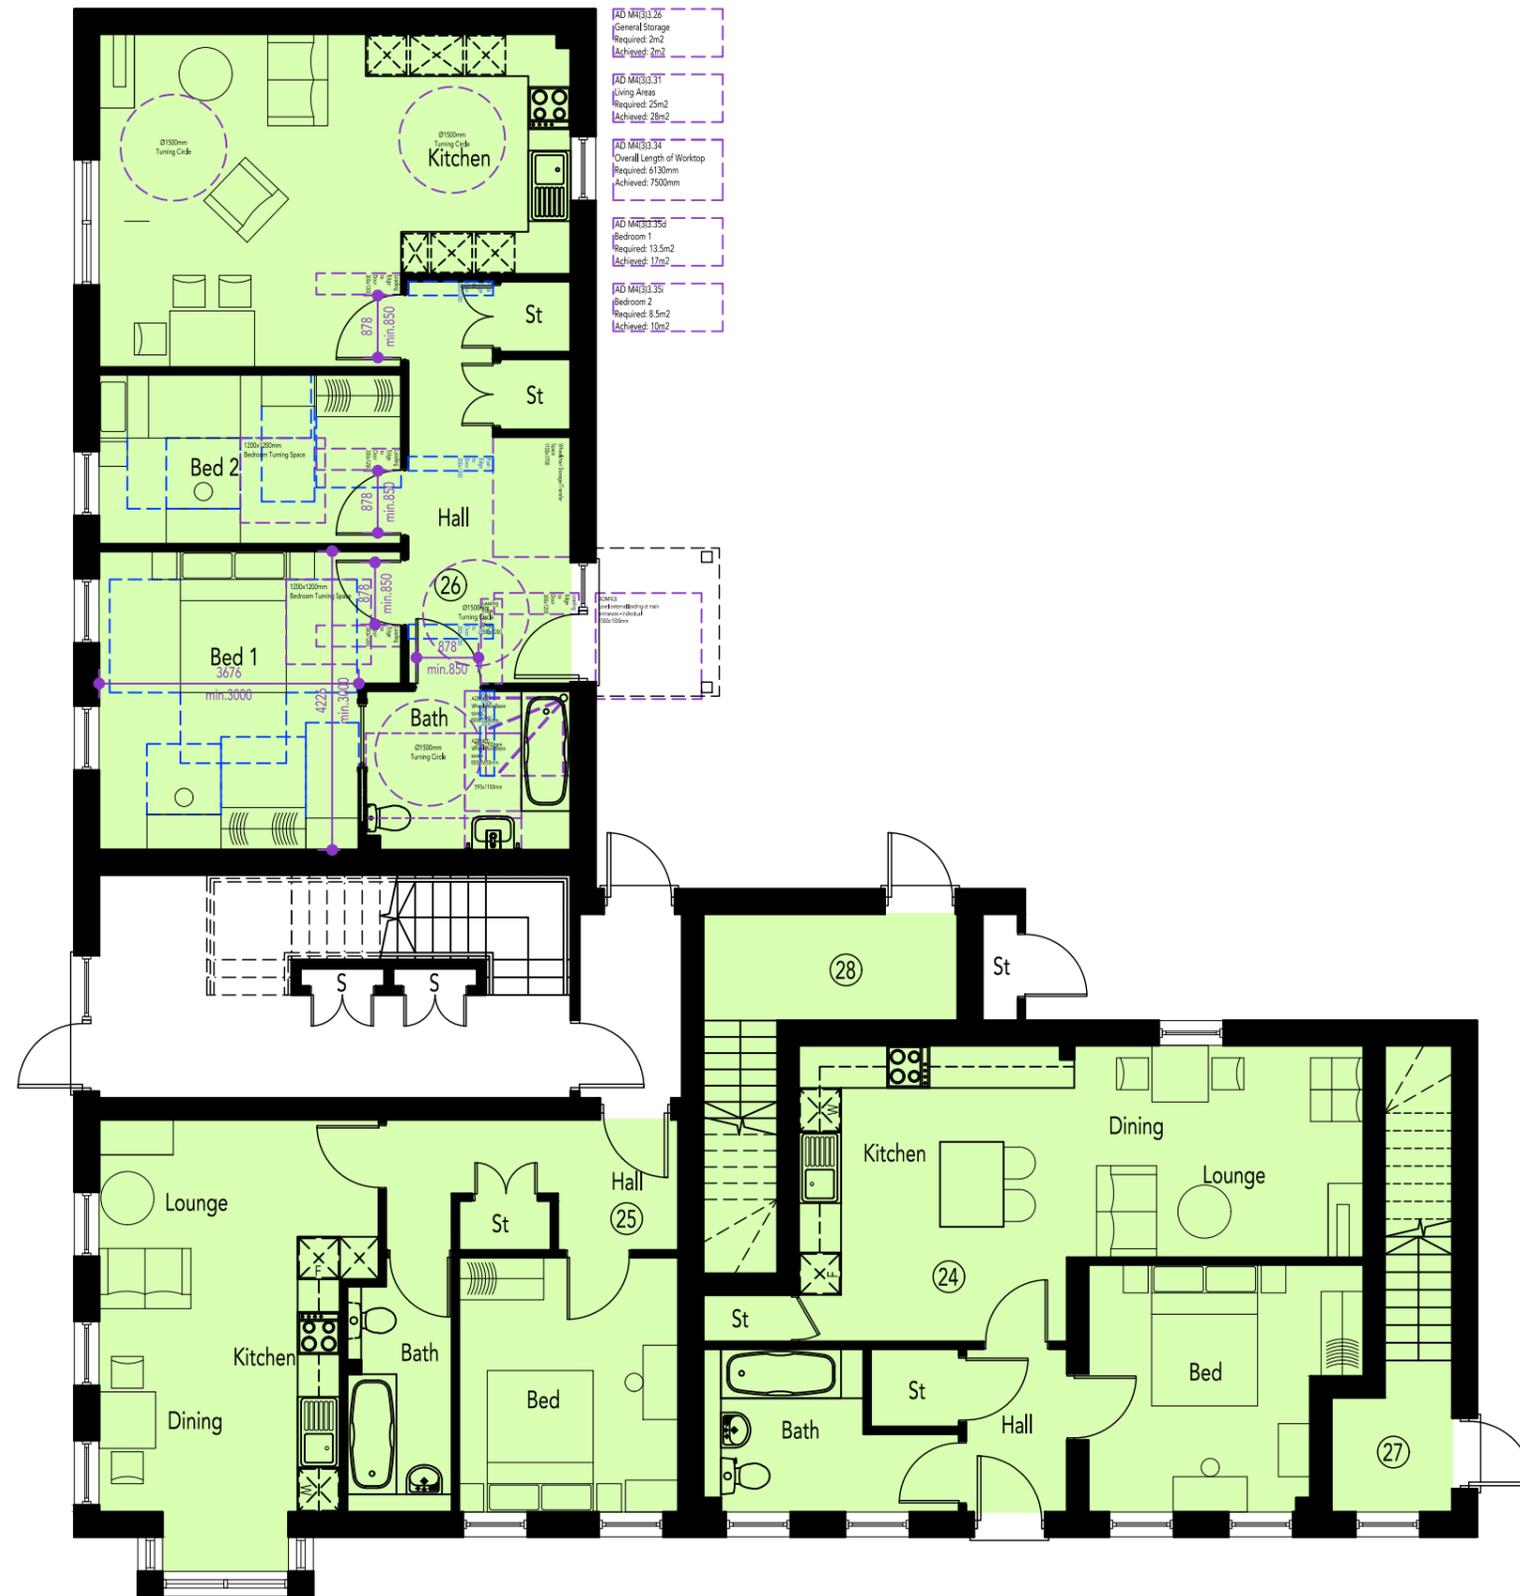

GROUND FLOOR PLAN

AREA SCHEDULE				
PLOT NO/ REF	NET AREA		GROSS AREA	
	m ²	ft ²	m ²	ft ²
PLOT 24 (1BF1)	54.63	588.04	55.42	596.54
PLOT 25 (1BF2)	46.29	498.27	47.02	506.12
PLOT 26 (2BF (WC))	76.15	819.68	77.06	829.47
PLOT 27 (2BM2)	73.92	795.67	75.50	812.68
PLOT 28 (2BM3)	75.57	813.44	77.17	830.66
PLOT 29 (1BF2)	46.29	498.27	47.02	506.12
PLOT 30 (2BF1)	76.15	819.68	77.06	829.47
PLOT 31 (1BF3)	44.84	482.66	45.53	490.08
TOTAL	493.84	5315.69	501.78	5401.16

NOTES

NET AREA = AREA MEASURED WITHIN THE BOUNDARY OF THE PLASTER FINISH TO EXTERNAL WALL AND SLOPING CEILINGS AT 1500MM ABOVE FFL.

GROSS AREA = AREA MEASURED WITHIN THE BOUNDARY OF THE INNER STRUCTURAL FACE OF THE EXTERNAL WALL AND SLOPING CEILINGS AT 1200MM ABOVE FFL.



VILLAGE CENTRE - RESIDENTIAL

REVISIONS:



FIRST FLOOR PLAN

AREA SCHEDULE				
PLOT NO/ REF	NET AREA		GROSS AREA	
	m ²	ft ²	m ²	ft ²
PLOT 24 (1BF1)	54.63	588.04	55.42	596.54
PLOT 25 (1BF2)	46.29	498.27	47.02	506.12
PLOT 26 (2BF (WC))	76.15	819.68	77.06	829.47
PLOT 27 (2BM2)	73.92	795.67	75.50	812.68
PLOT 28 (2BM3)	75.57	813.44	77.17	830.66
PLOT 29 (1BF2)	46.29	498.27	47.02	506.12
PLOT 30 (2BF1)	76.15	819.68	77.06	829.47
PLOT 31 (1BF3)	44.84	482.66	45.53	490.08
TOTAL	493.84	5315.69	501.78	5401.16

NOTES

NET AREA = AREA MEASURED WITHIN THE BOUNDARY OF THE PLASTER FINISH TO EXTERNAL WALL AND SLOPING CEILINGS AT 1500MM ABOVE FFL.


GROSS AREA = AREA MEASURED WITHIN THE BOUNDARY OF THE INNER STRUCTURAL FACE OF THE EXTERNAL WALL AND SLOPING CEILINGS AT 1200MM ABOVE FFL.





VILLAGE CENTRE - RESIDENTIAL

REVISIONS:

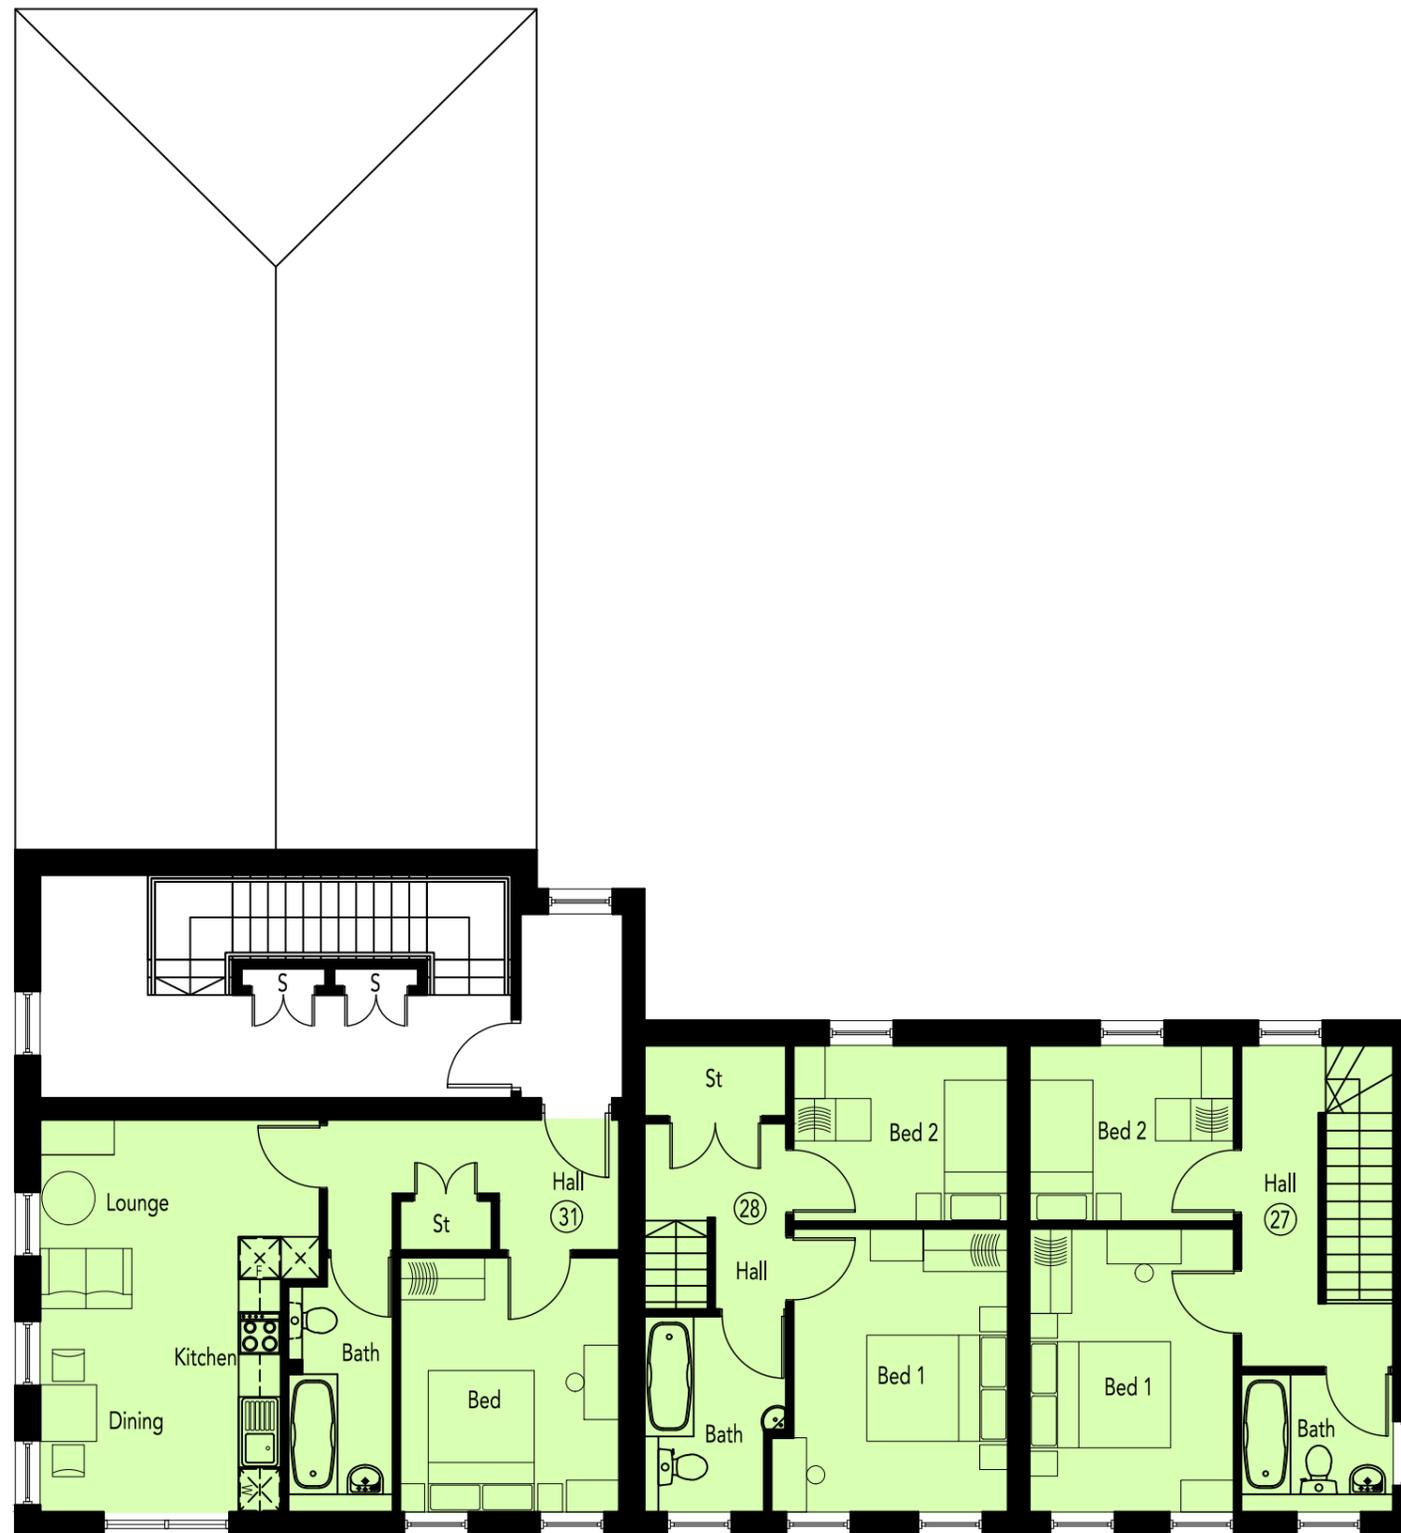

SECOND FLOOR PLAN

AREA SCHEDULE				
PLOT NO/ REF	NET AREA		GROSS AREA	
	m ²	ft ²	m ²	ft ²
PLOT 24 (1BF1)	54.63	588.04	55.42	596.54
PLOT 25 (1BF2)	46.29	498.27	47.02	506.12
PLOT 26 (2BF (WC))	76.15	819.68	77.06	829.47
PLOT 27 (2BM2)	73.92	795.67	75.50	812.68
PLOT 28 (2BM3)	75.57	813.44	77.17	830.66
PLOT 29 (1BF2)	46.29	498.27	47.02	506.12
PLOT 30 (2BF1)	76.15	819.68	77.06	829.47
PLOT 31 (1BF3)	44.84	482.66	45.53	490.08
TOTAL	493.84	5315.69	501.78	5401.16

NOTES

NET AREA = AREA MEASURED WITHIN THE BOUNDARY OF THE PLASTER FINISH TO EXTERNAL WALL AND SLOPING CEILINGS AT 1500MM ABOVE FFL.

GROSS AREA = AREA MEASURED WITHIN THE BOUNDARY OF THE INNER STRUCTURAL FACE OF THE EXTERNAL WALL AND SLOPING CEILINGS AT 1200MM ABOVE FFL.

