



**KEY: MATERIALS PLAN**

APPLICATION BOUNDARY

**FACING MATERIALS:**  
 BRICK - MULTI (IBSTOCK LAMBOURN ORANGE, OR SIMILAR APPROVED)


NATURAL STONE (IRONSTONE) (COLOUR TO BE DETERMINED)

**ROOF MATERIALS:**  
 TILE A (SLATE ROOF TILE)

TILE B (REDLAND DUOPLAIN - CHARCOAL GREY, OR SIMILAR APPROVED)

- OTHER:**
- RAINWATER GOODS** (BLACK)
  - FRONT DOORS** (BLACK, OR SIMILAR APPROVED)
  - PERSONNEL/REAR/SIDE DOORS** (WHITE)
  - GARAGE DOOR COLOUR** (BLACK, OR SIMILAR APPROVED)
  - METER BOXES** (WHITE - LOCATED TO THE SIDE)
  - FASCIAS & SOFFITS/ PORCHES** (BLACK)
  - WINDOW CASEMENTS** (WHITE UPVC)
  - DPC (BRICK)** TO MATCH PREDOMINANT FACING BRICK
  - DPC (STONE)** TO MATCH FACING STONE

CHIMNEY LOCATIONS

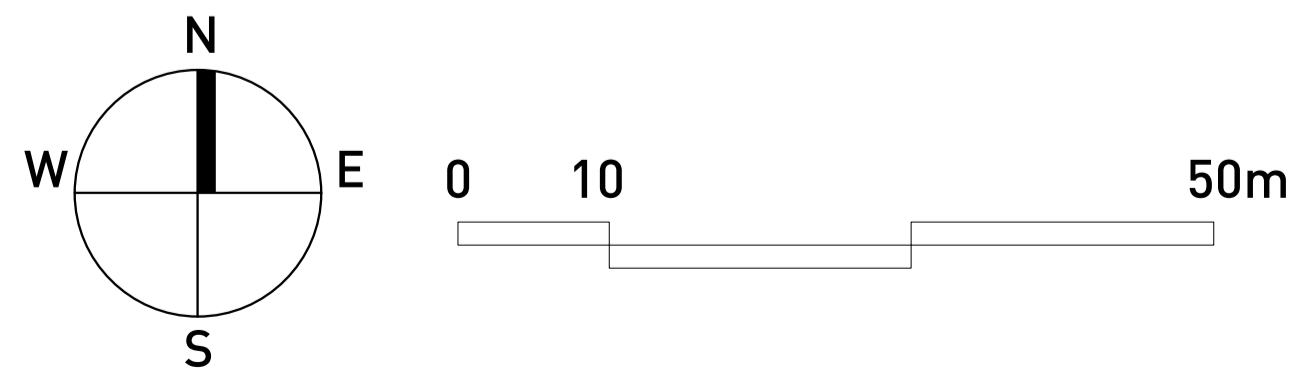

**OXFORD ROAD, BODICOTE - MATERIALS PLAN - PHASE 2** Pegasus Design