


NETWORK RAIL (EAST WEST RAIL WESTERN SECTION PHASE 2)

NOTES:

1. THIS DRAWING IS NOT TO BE SCALED.
2. ALL DIMENSIONS ARE IN METRES (m) UNLESS SHOWN OTHERWISE.
3. THE SITE TEAM NEEDS TO ASCERTAIN THE REQUIRED CLEARANCE BASED ON THE VISIBILITY SPLAY, INTERVISIBILITY ZONE AND OR WORKS REQUIRED FOR THIS SITE.

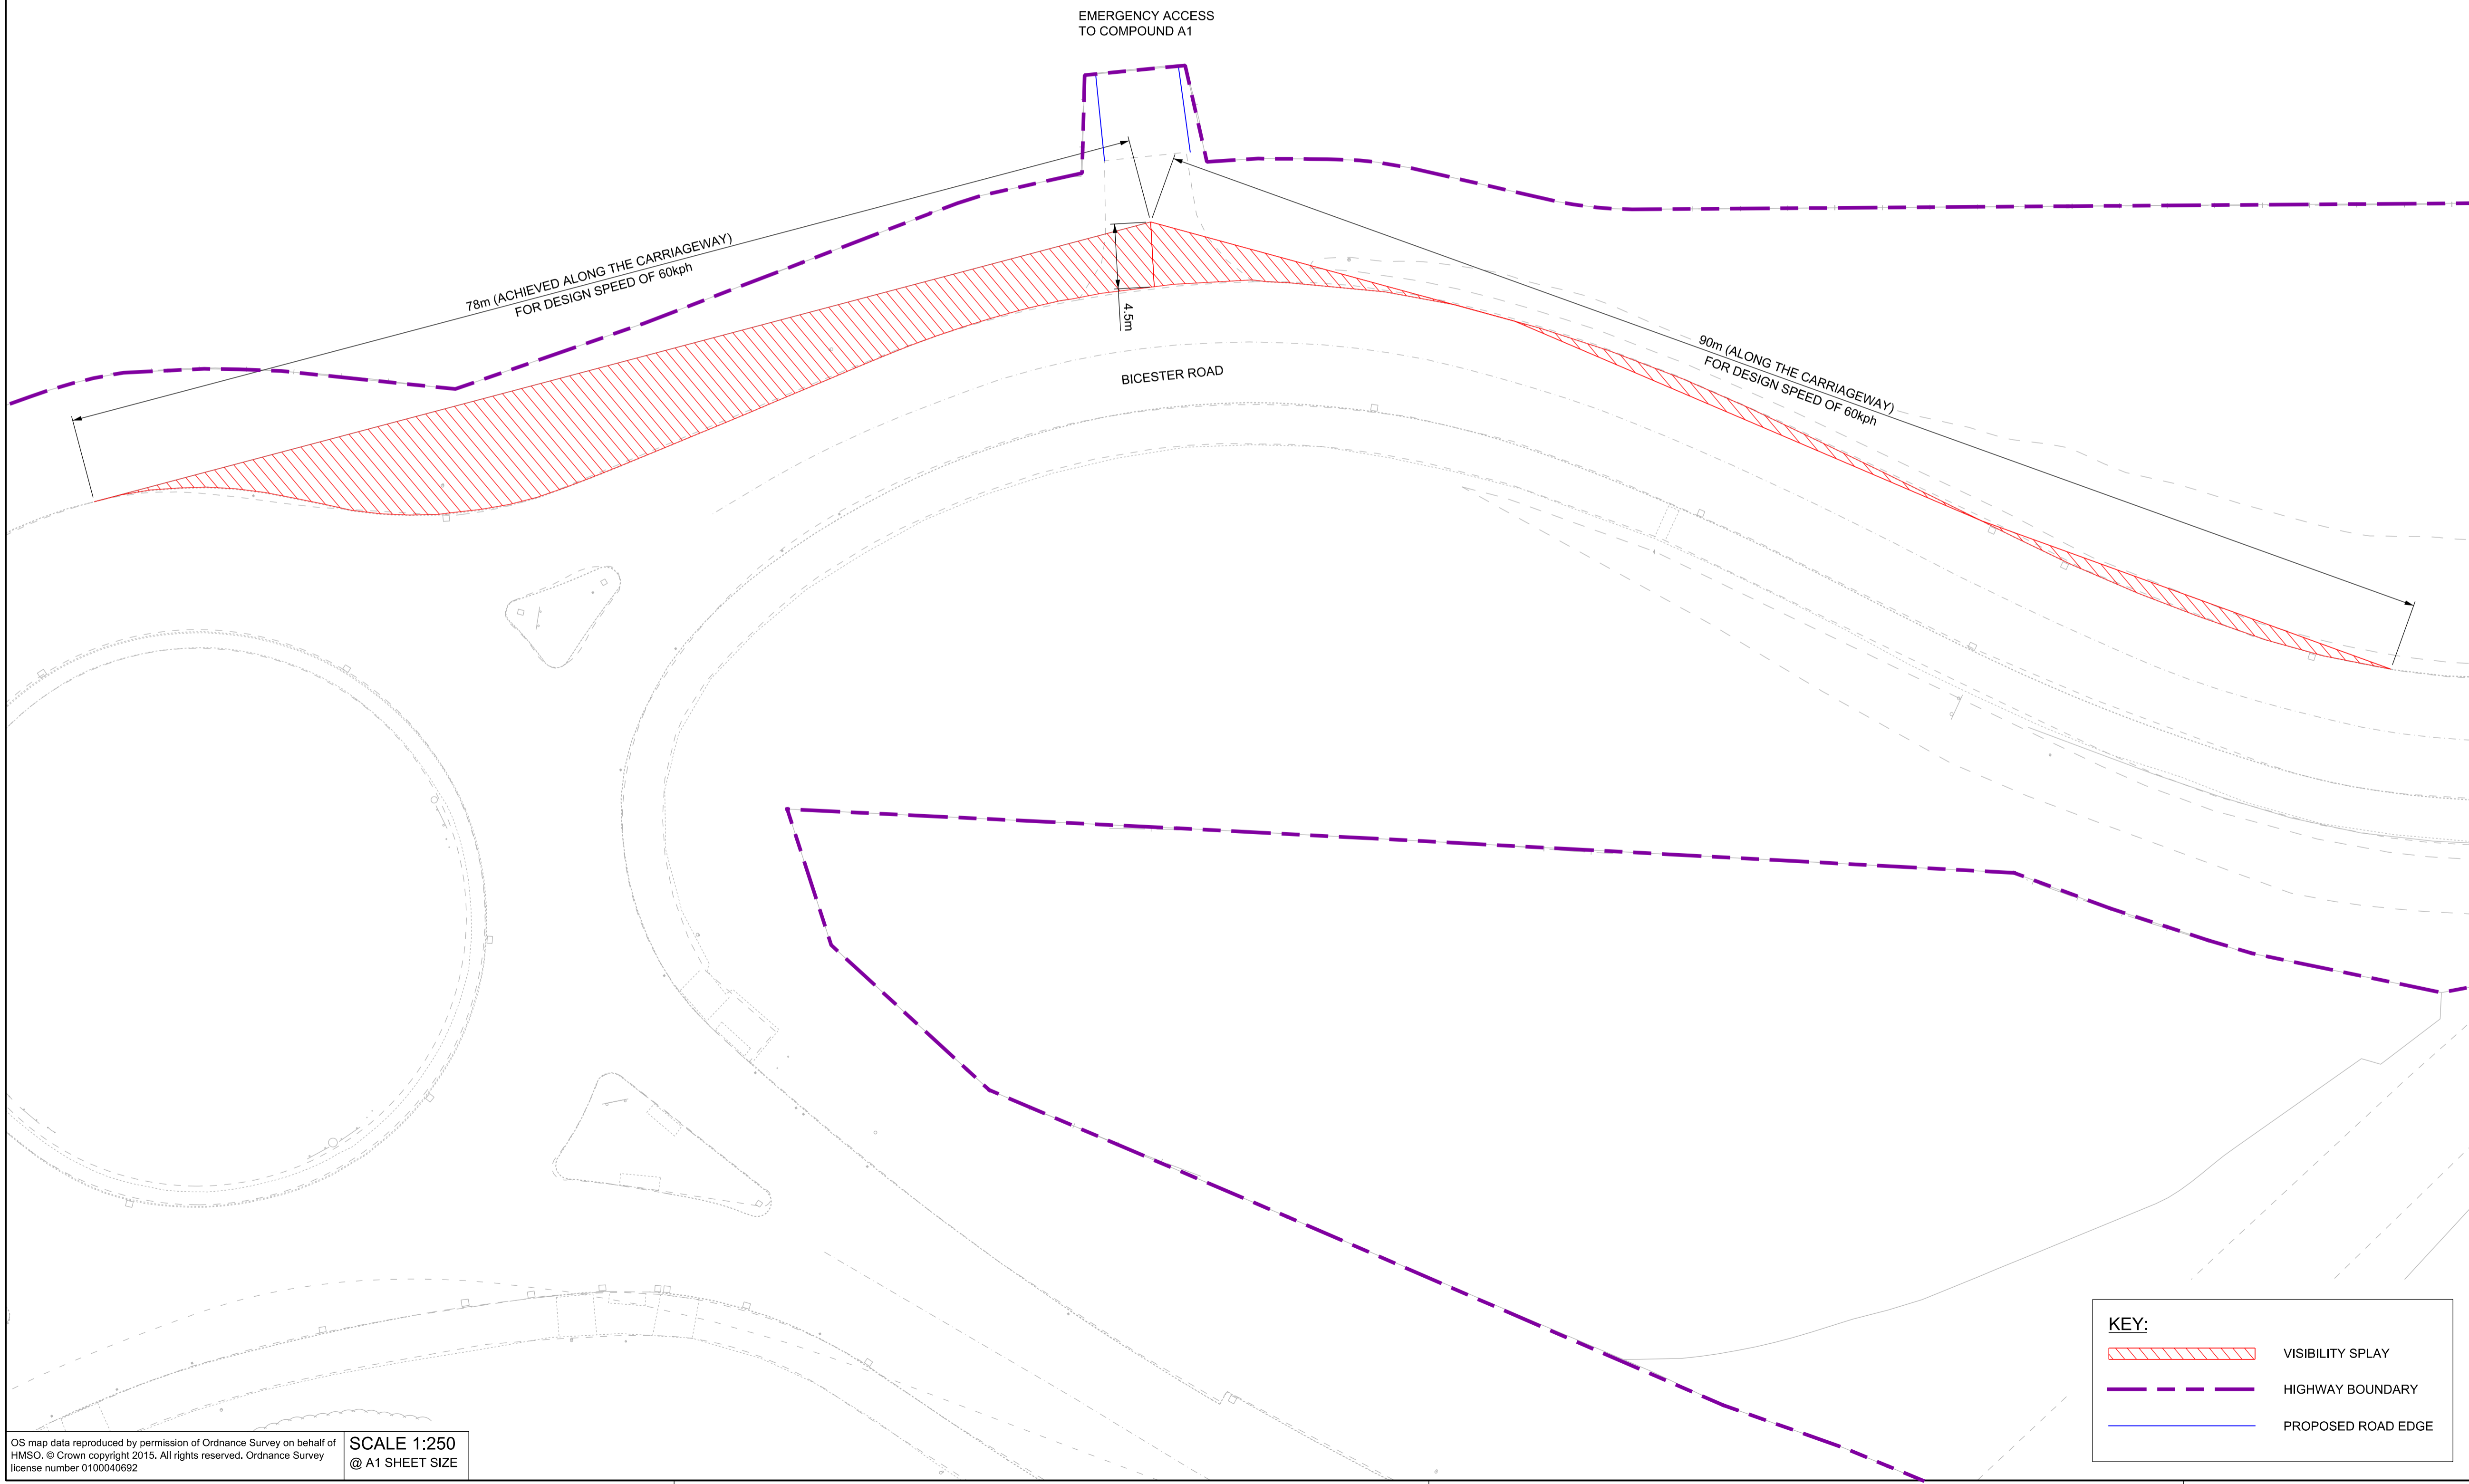

| Rev | Date | Description of Revisions | Desd | Chkd | Appr |
|--------|------|--------------------------|------|------|------|
| --- | --- | --- | --- | --- | --- |
| Status | | | | | S0 |



Project
**East West Rail
 (Western Section)
 Phase 2**

Drawing Title
**ACCESS TO COMPOUND A1
 VISIBILITY ZONE
 EMERGENCY ACCESS**

| | | | | | |
|----------|-----|--------|-----|------|-----|
| Designed | --- | Signed | --- | Date | --- |
| Drawn | --- | Signed | --- | Date | --- |
| Checked | --- | Signed | --- | Date | --- |
| Approved | --- | Signed | --- | Date | --- |

Scale(s)
1:250

Design Package Risk Classification
Normal

Alternative Reference

Drawing Number
133735_2A-EWR-OXD-CC_A1-DR-CH-XXXXXX

Sheet
1 of 6

Revision

KEY:

| | |
|--|--------------------|
| | VISIBILITY SPLAY |
| | HIGHWAY BOUNDARY |
| | PROPOSED ROAD EDGE |