


NETWORK RAIL (EAST WEST
 RAIL WESTERN SECTION PHASE 2)

NOTES:

1. THIS DRAWING IS NOT TO BE SCALED.
2. ALL DIMENSIONS ARE IN METRES (m) UNLESS SHOWN OTHERWISE.
3. THE SITE TEAM NEEDS TO ASCERTAIN THE REQUIRED CLEARANCE BASED ON THE VISIBILITY SPLAY, INTERVISIBILITY ZONE AND OR WORKS REQUIRED FOR THIS SITE.

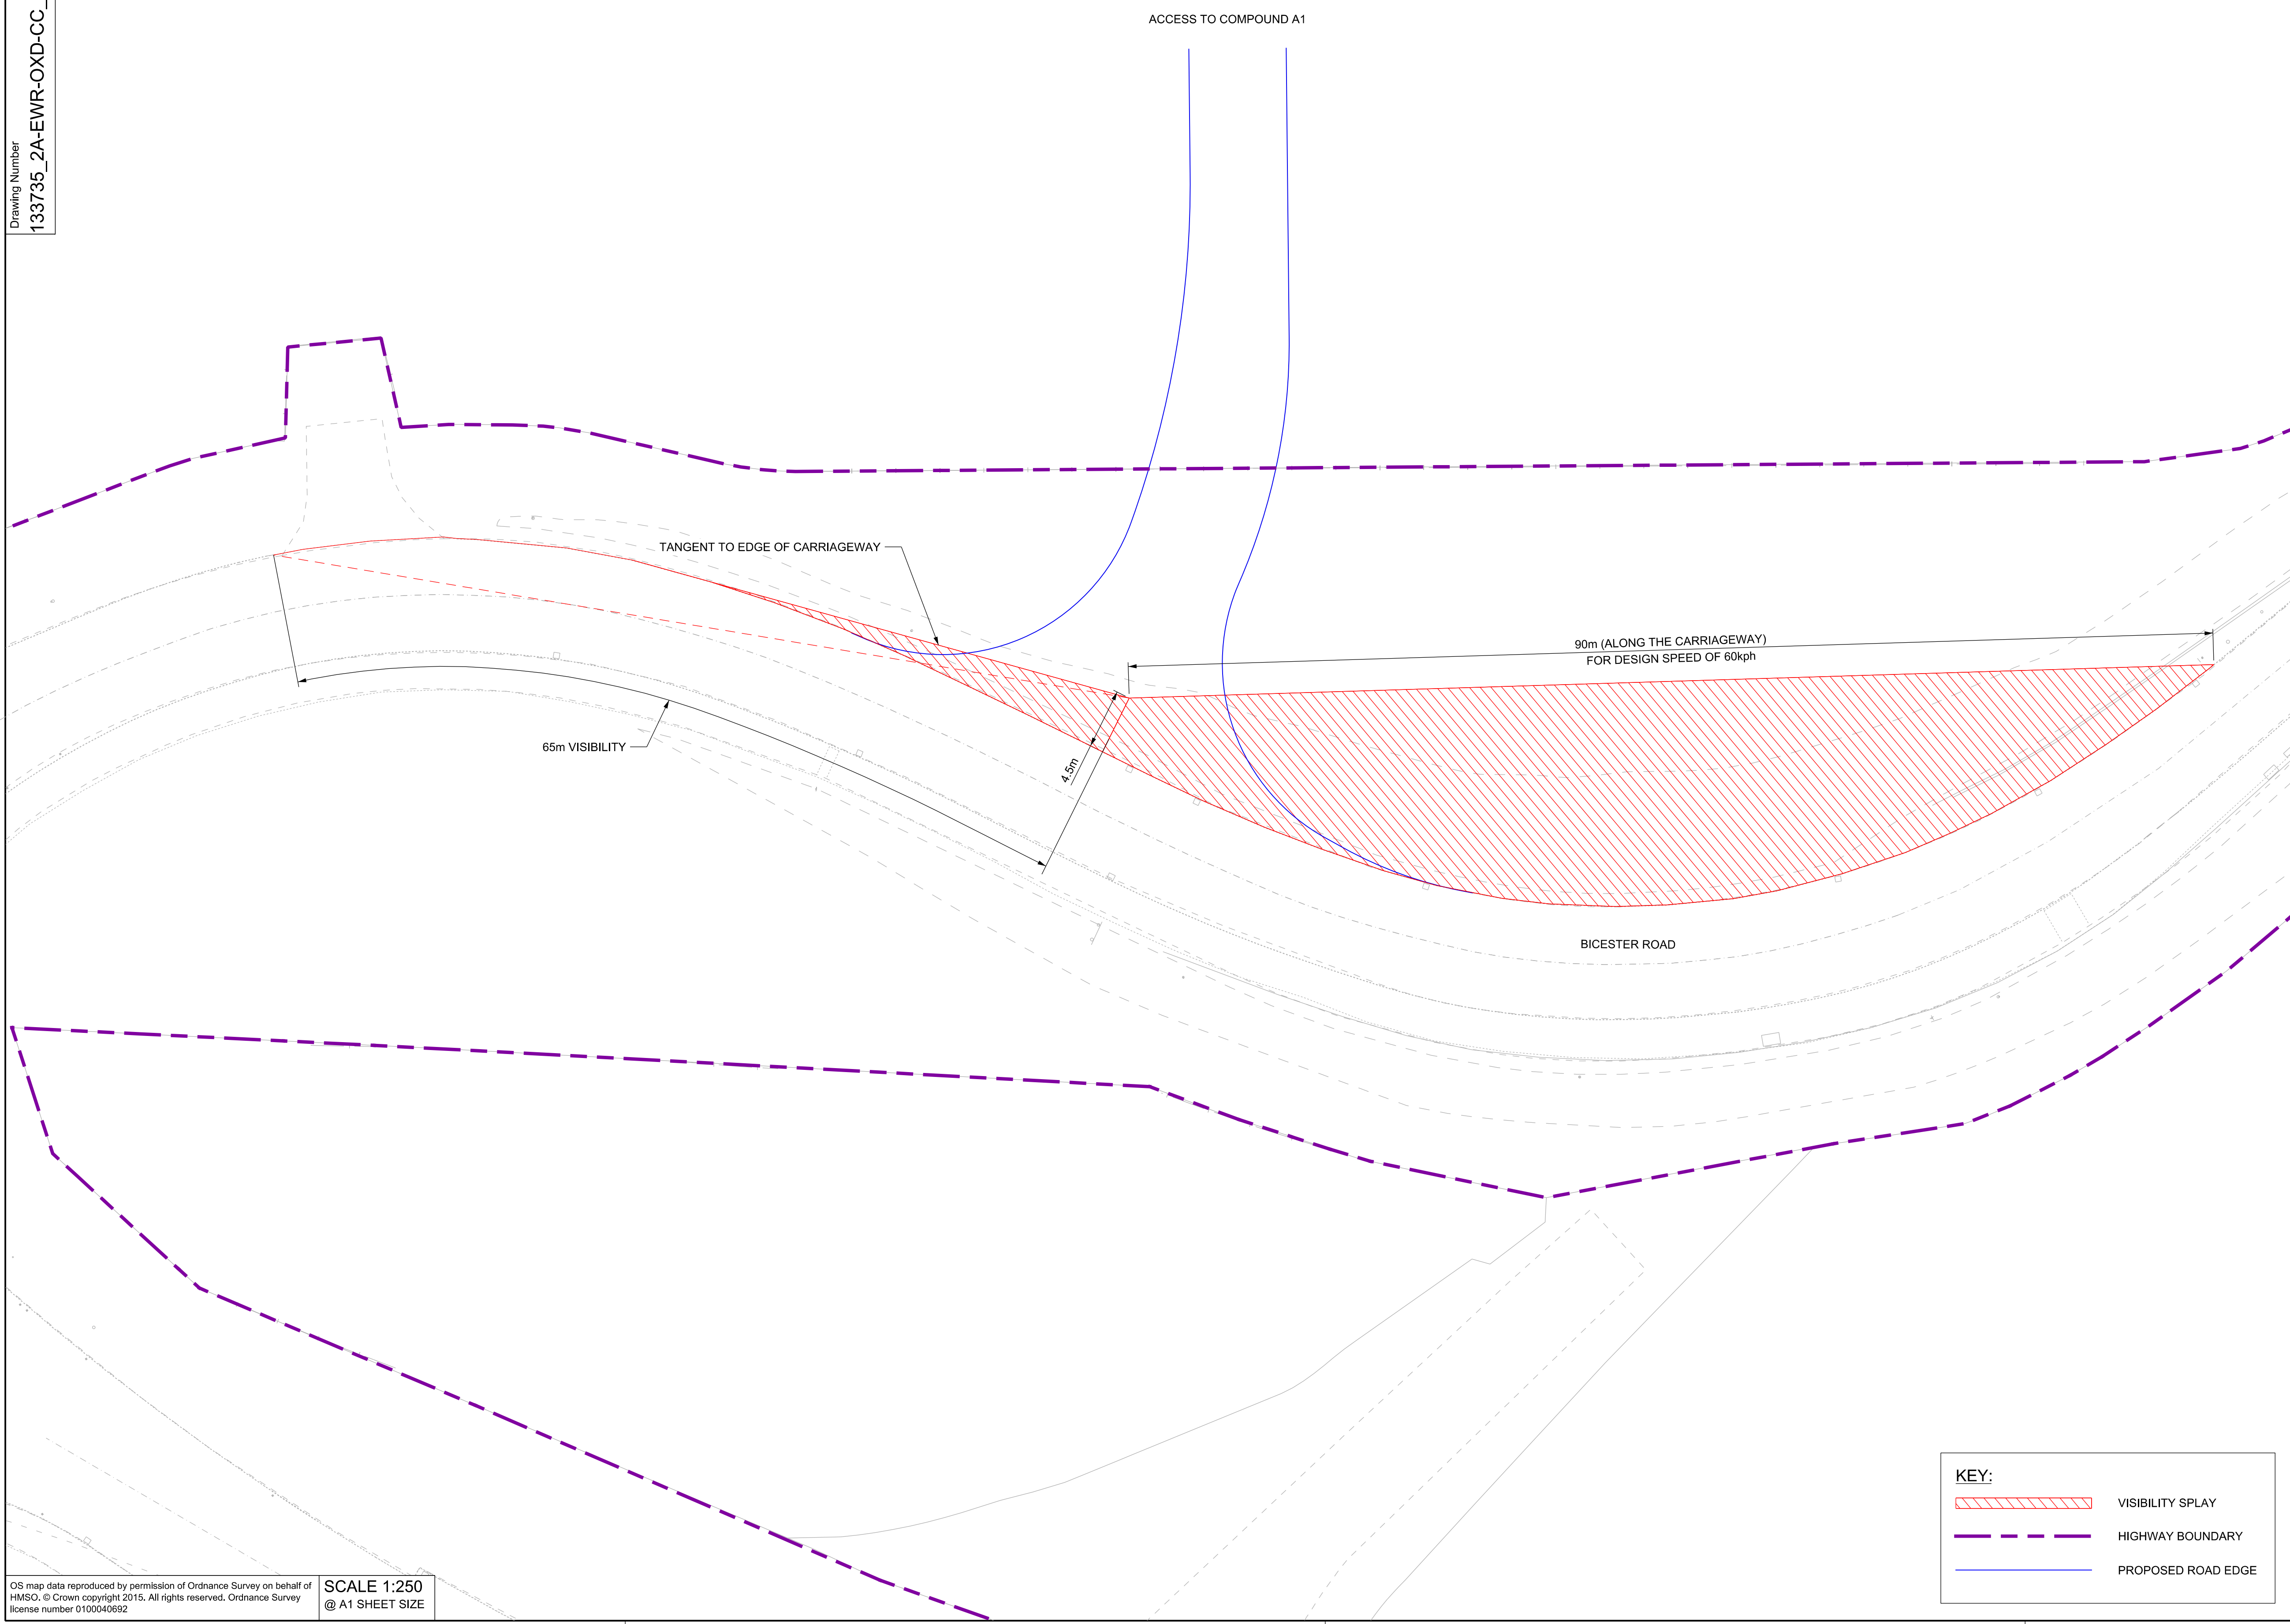

Rev	Date	Description of Revisions	Desd	Chkd	Appr
---	---	---	---	---	---
Status					S0



Project
**East West Rail
 (Western Section)
 Phase 2**

Drawing Title
**ACCESS TO COMPOUND A1
 VISIBILITY ZONE
 PROPOSED ACCESS**

Designed	---	Signed	---	Date	---
Drawn	---	Signed	---	Date	---
Checked	---	Signed	---	Date	---
Approved	---	Signed	---	Date	---

Scale(s)
1:250

ELR - Project Chainage (Miles Yards)
 OXD -

Design Package Risk Classification
Normal

Alternative Reference

Sheet
4 of 6

Revision

Drawing Number
133735_2A-EWR-OXD-CC_A1-DR-CH-XXXXXX

KEY:

	VISIBILITY SPLAY
	HIGHWAY BOUNDARY
	PROPOSED ROAD EDGE