


NETWORK RAIL (EAST WEST
 RAIL WESTERN SECTION PHASE 2)

- NOTES:**
1. THIS DRAWING IS NOT TO BE SCALED.
 2. ALL DIMENSIONS ARE IN METRES (m) UNLESS SHOWN OTHERWISE.
 3. THE SITE TEAM NEEDS TO ASCERTAIN THE REQUIRED CLEARANCE BASED ON THE VISIBILITY SPLAY, INTERVISIBILITY ZONE AND OR WORKS REQUIRED FOR THIS SITE.

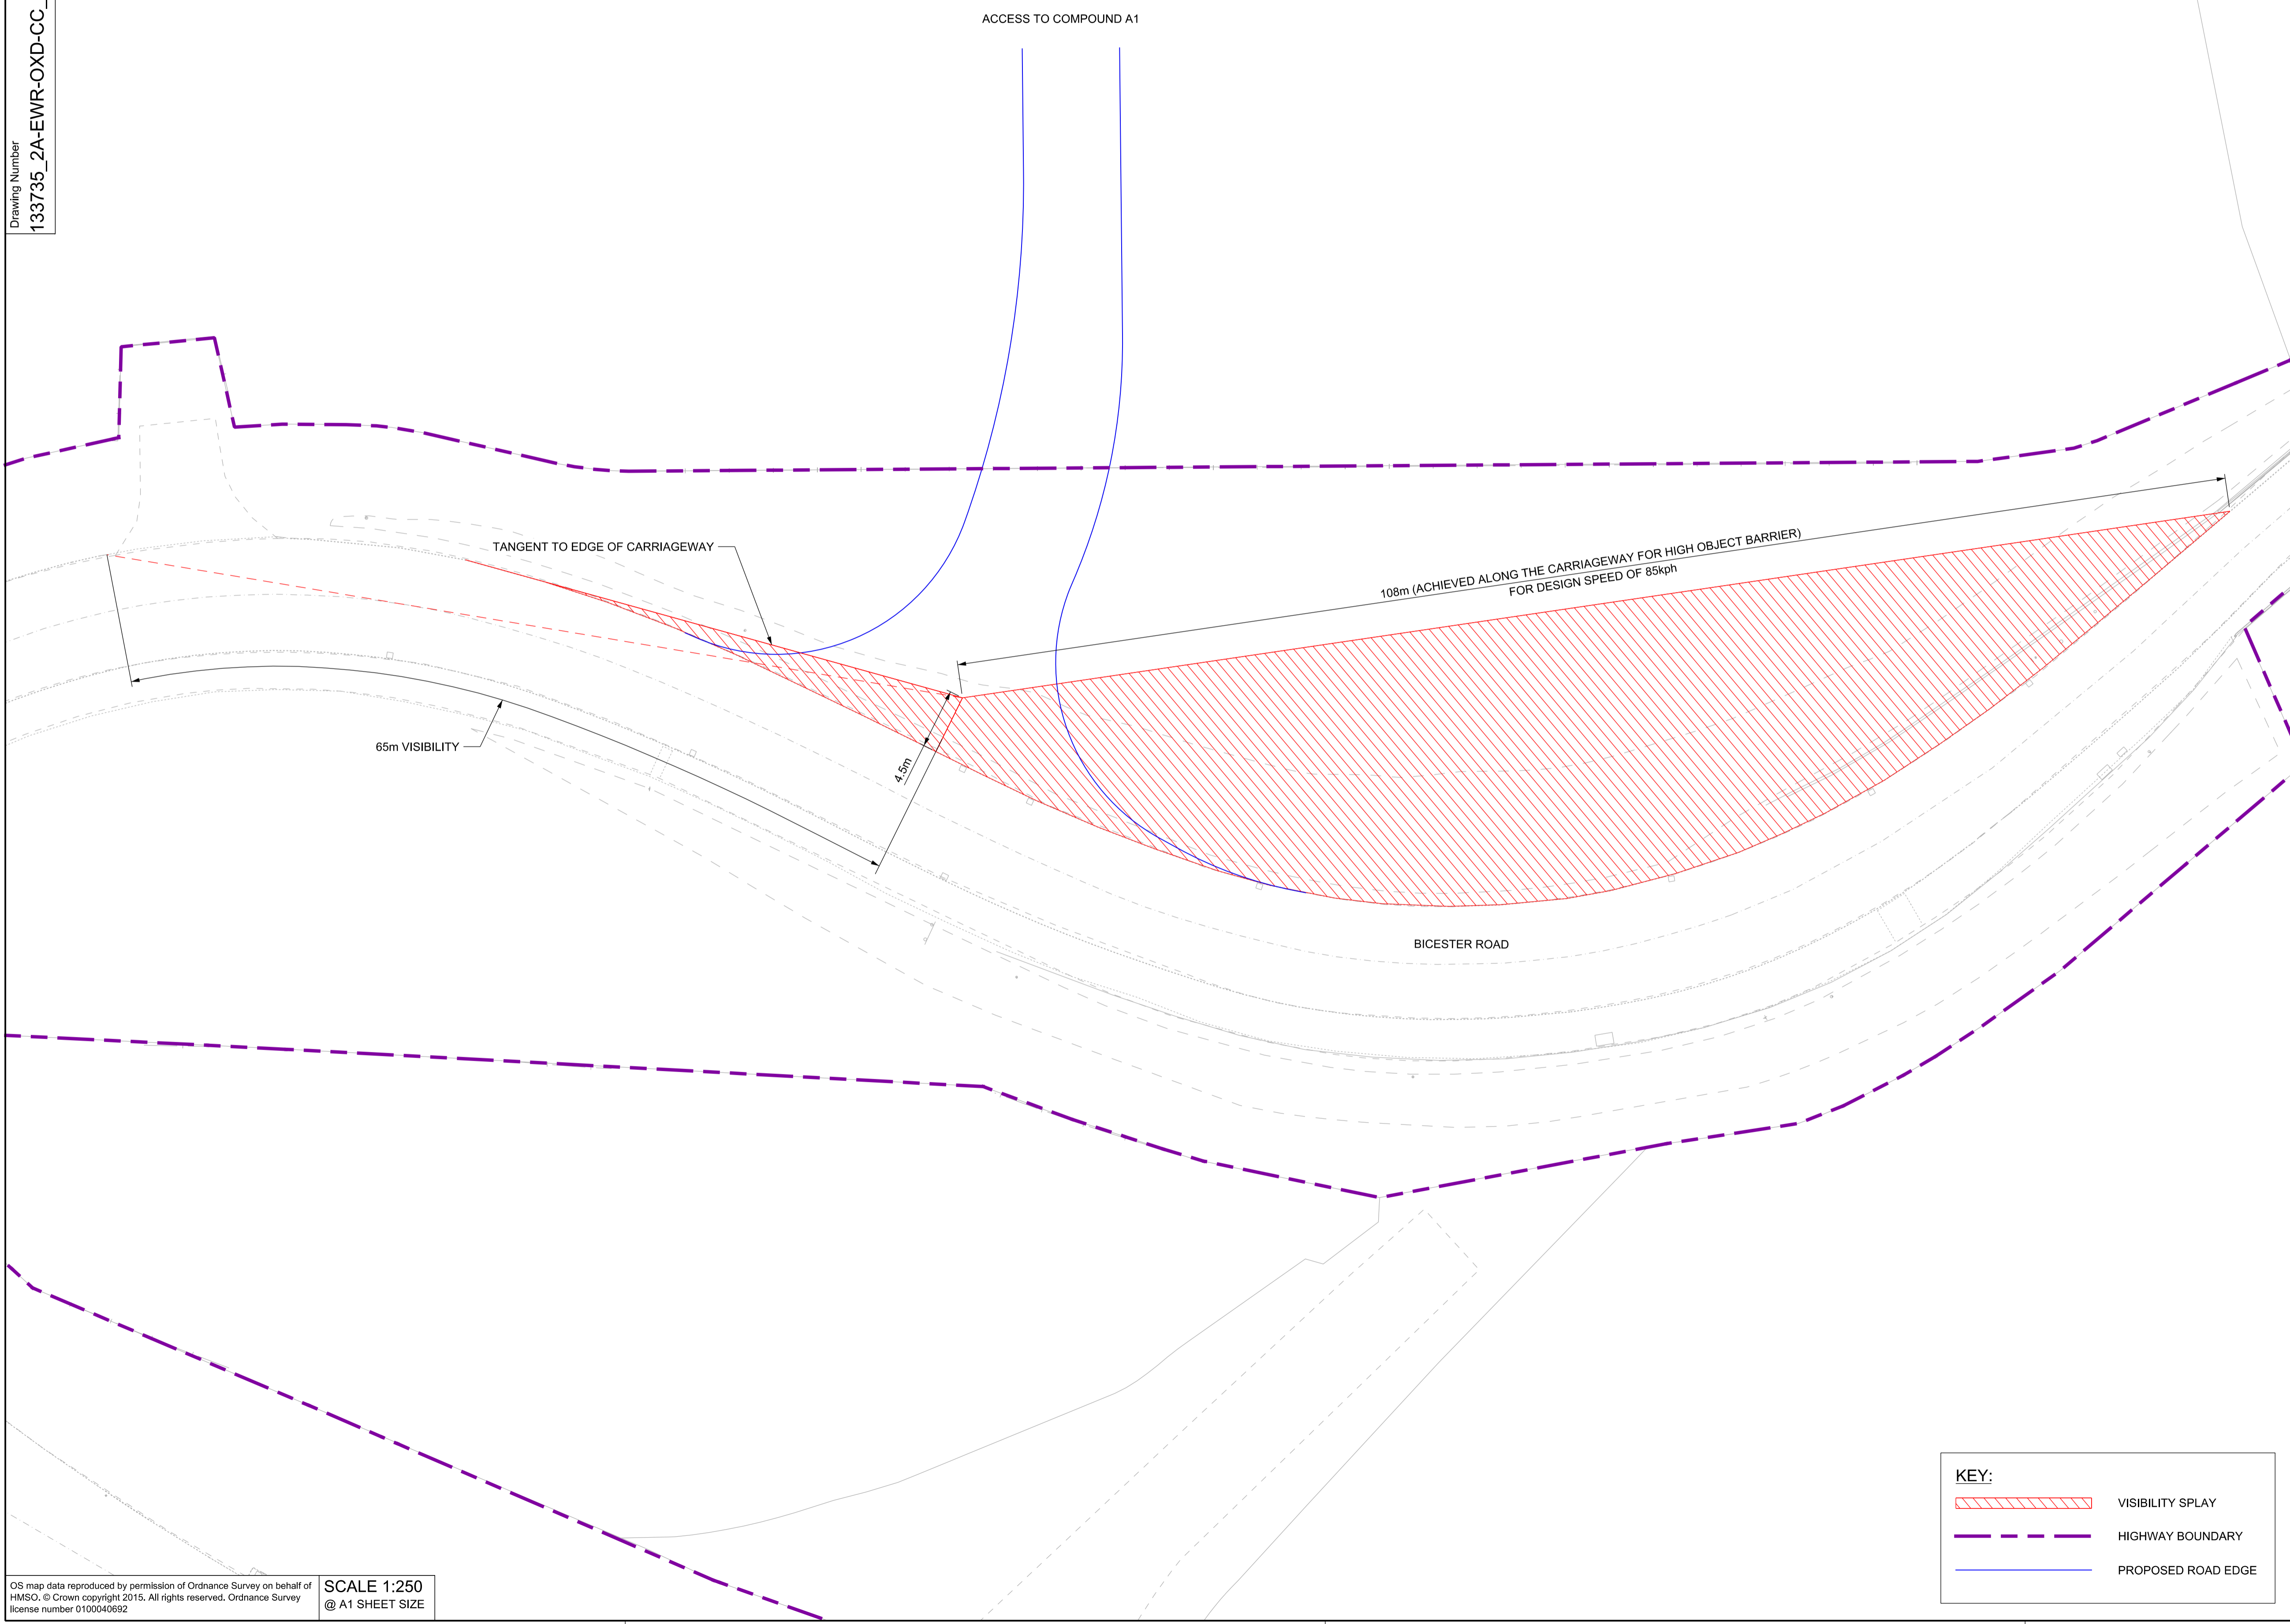

Rev	Date	Description of Revisions	Desd	Chkd	Appr
---	---	---	---	---	---

WIP - Design S0



Project
 East West Rail
 (Western Section)
 Phase 2

Drawing Title
 ACCESS TO COMPOUND A1
 VISIBILITY ZONE
 PROPOSED ACCESS

Designed	---	Signed	---	Date	---
Drawn	---	Signed	---	Date	---
Checked	---	Signed	---	Date	---
Approved	---	Signed	---	Date	---

Scale(s)
 1:250
 Design Package Risk Classification
 Normal
 Alternative Reference
 Drawing Number
 133735_2A-EWR-OXD-CC_A1-DR-CH-XXXXXX

KEY:

- VISIBILITY SPLAY
- HIGHWAY BOUNDARY
- PROPOSED ROAD EDGE