

OS map data reproduced by permission of Ordnance Survey on behalf of HMSO. © Crown copyright 2015. All rights reserved. Ordnance Survey license number 0100040692


SCALE 1:250  
 @ A1 SHEET SIZE

**KEY:**

	VISIBILITY SPLAY
	HIGHWAY BOUNDARY
	PROPOSED ROAD EDGE

NETWORK RAIL (EAST WEST  
 RAIL WESTERN SECTION PHASE 2)

- NOTES:**
1. THIS DRAWING IS NOT TO BE SCALED.
  2. ALL DIMENSIONS ARE IN METRES (m) UNLESS SHOWN OTHERWISE.
  3. THE SITE TEAM NEEDS TO ASCERTAIN THE REQUIRED CLEARANCE BASED ON THE VISIBILITY SPLAY, INTERVISIBILITY ZONE AND OR WORKS REQUIRED FOR THIS SITE.

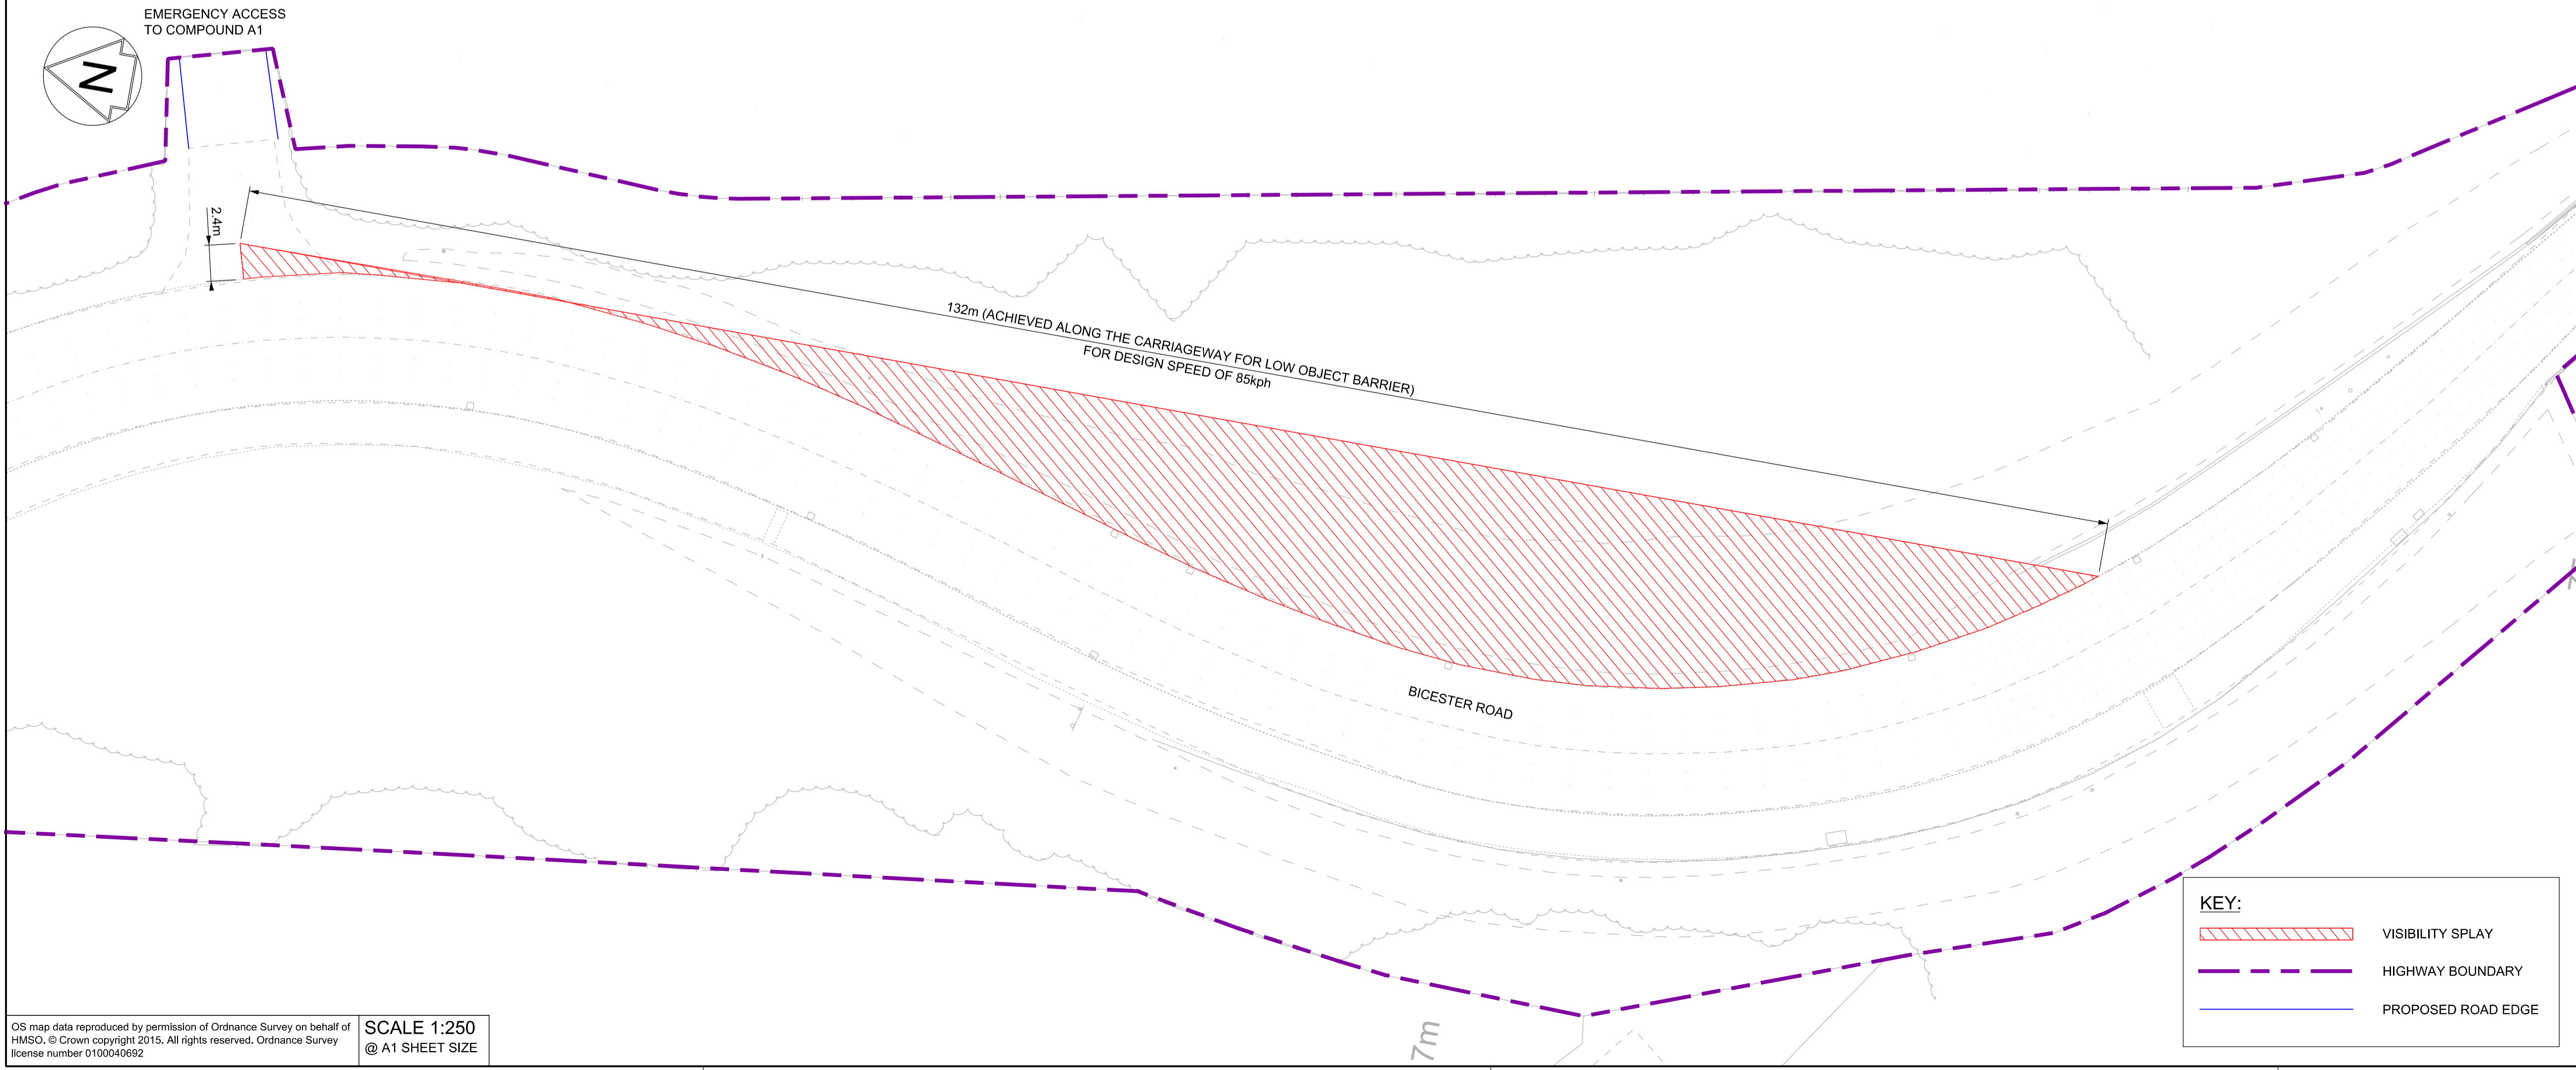

OS map data reproduced by permission of Ordnance Survey on behalf of HMSO. © Crown copyright 2015. All rights reserved. Ordnance Survey license number 0100040692

SCALE 1:250  
 @ A1 SHEET SIZE

**KEY:**

	VISIBILITY SPLAY
	HIGHWAY BOUNDARY
	PROPOSED ROAD EDGE

Rev	Date	Description of Revisions	Desd	Chkd	Appr
---	---	---	---	---	---

WIP - Design

S0



Project  
 East West Rail  
 (Western Section)  
 Phase 2

Drawing Title  
 ACCESS TO COMPOUND A1  
 VISIBILITY ZONE  
 EMERGENCY ACCESS

Designed	---	Signed	---	Date	---
Drawn	---	Signed	---	Date	---
Checked	---	Signed	---	Date	---
Approved	---	Signed	---	Date	---

Scale(s)	1:250	ELR - Project Chainage (Miles Yards)	OXD -
Design Package Risk Classification	Normal	Sheet	2 of 2
Alternative Reference	---	Revision	---
Drawing Number	133735_2A-EWR-OXD-CC_A1-DR-CH-XXXXXX		