


EAST ELEVATION

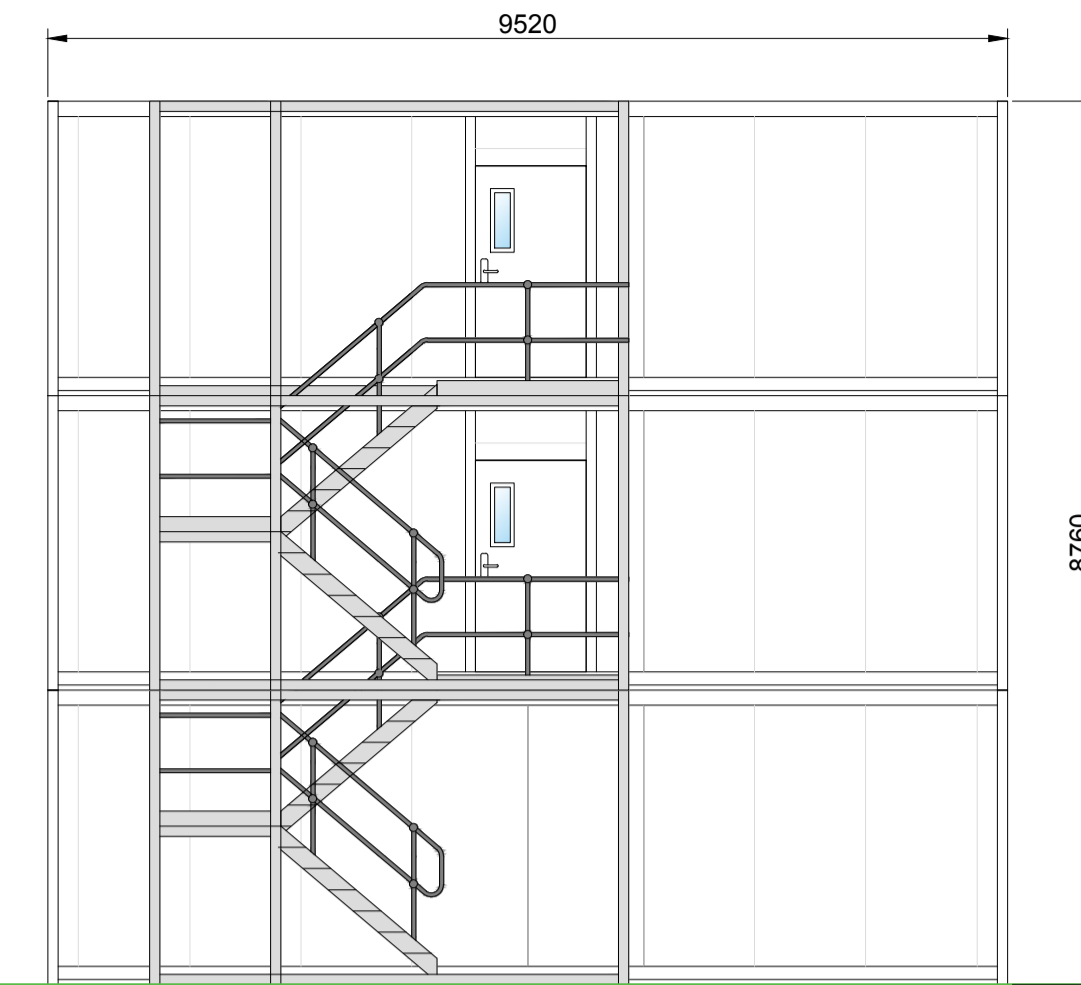

WEST ELEVATION



NORTH ELEVATION



SOUTH ELEVATION



Site/Project	Date	Drawn	Approval Signature	Drawing status	Rev Description	Date	Rev
EWB - SITE A1 ELEVATIONS	17/4/19	CA					