
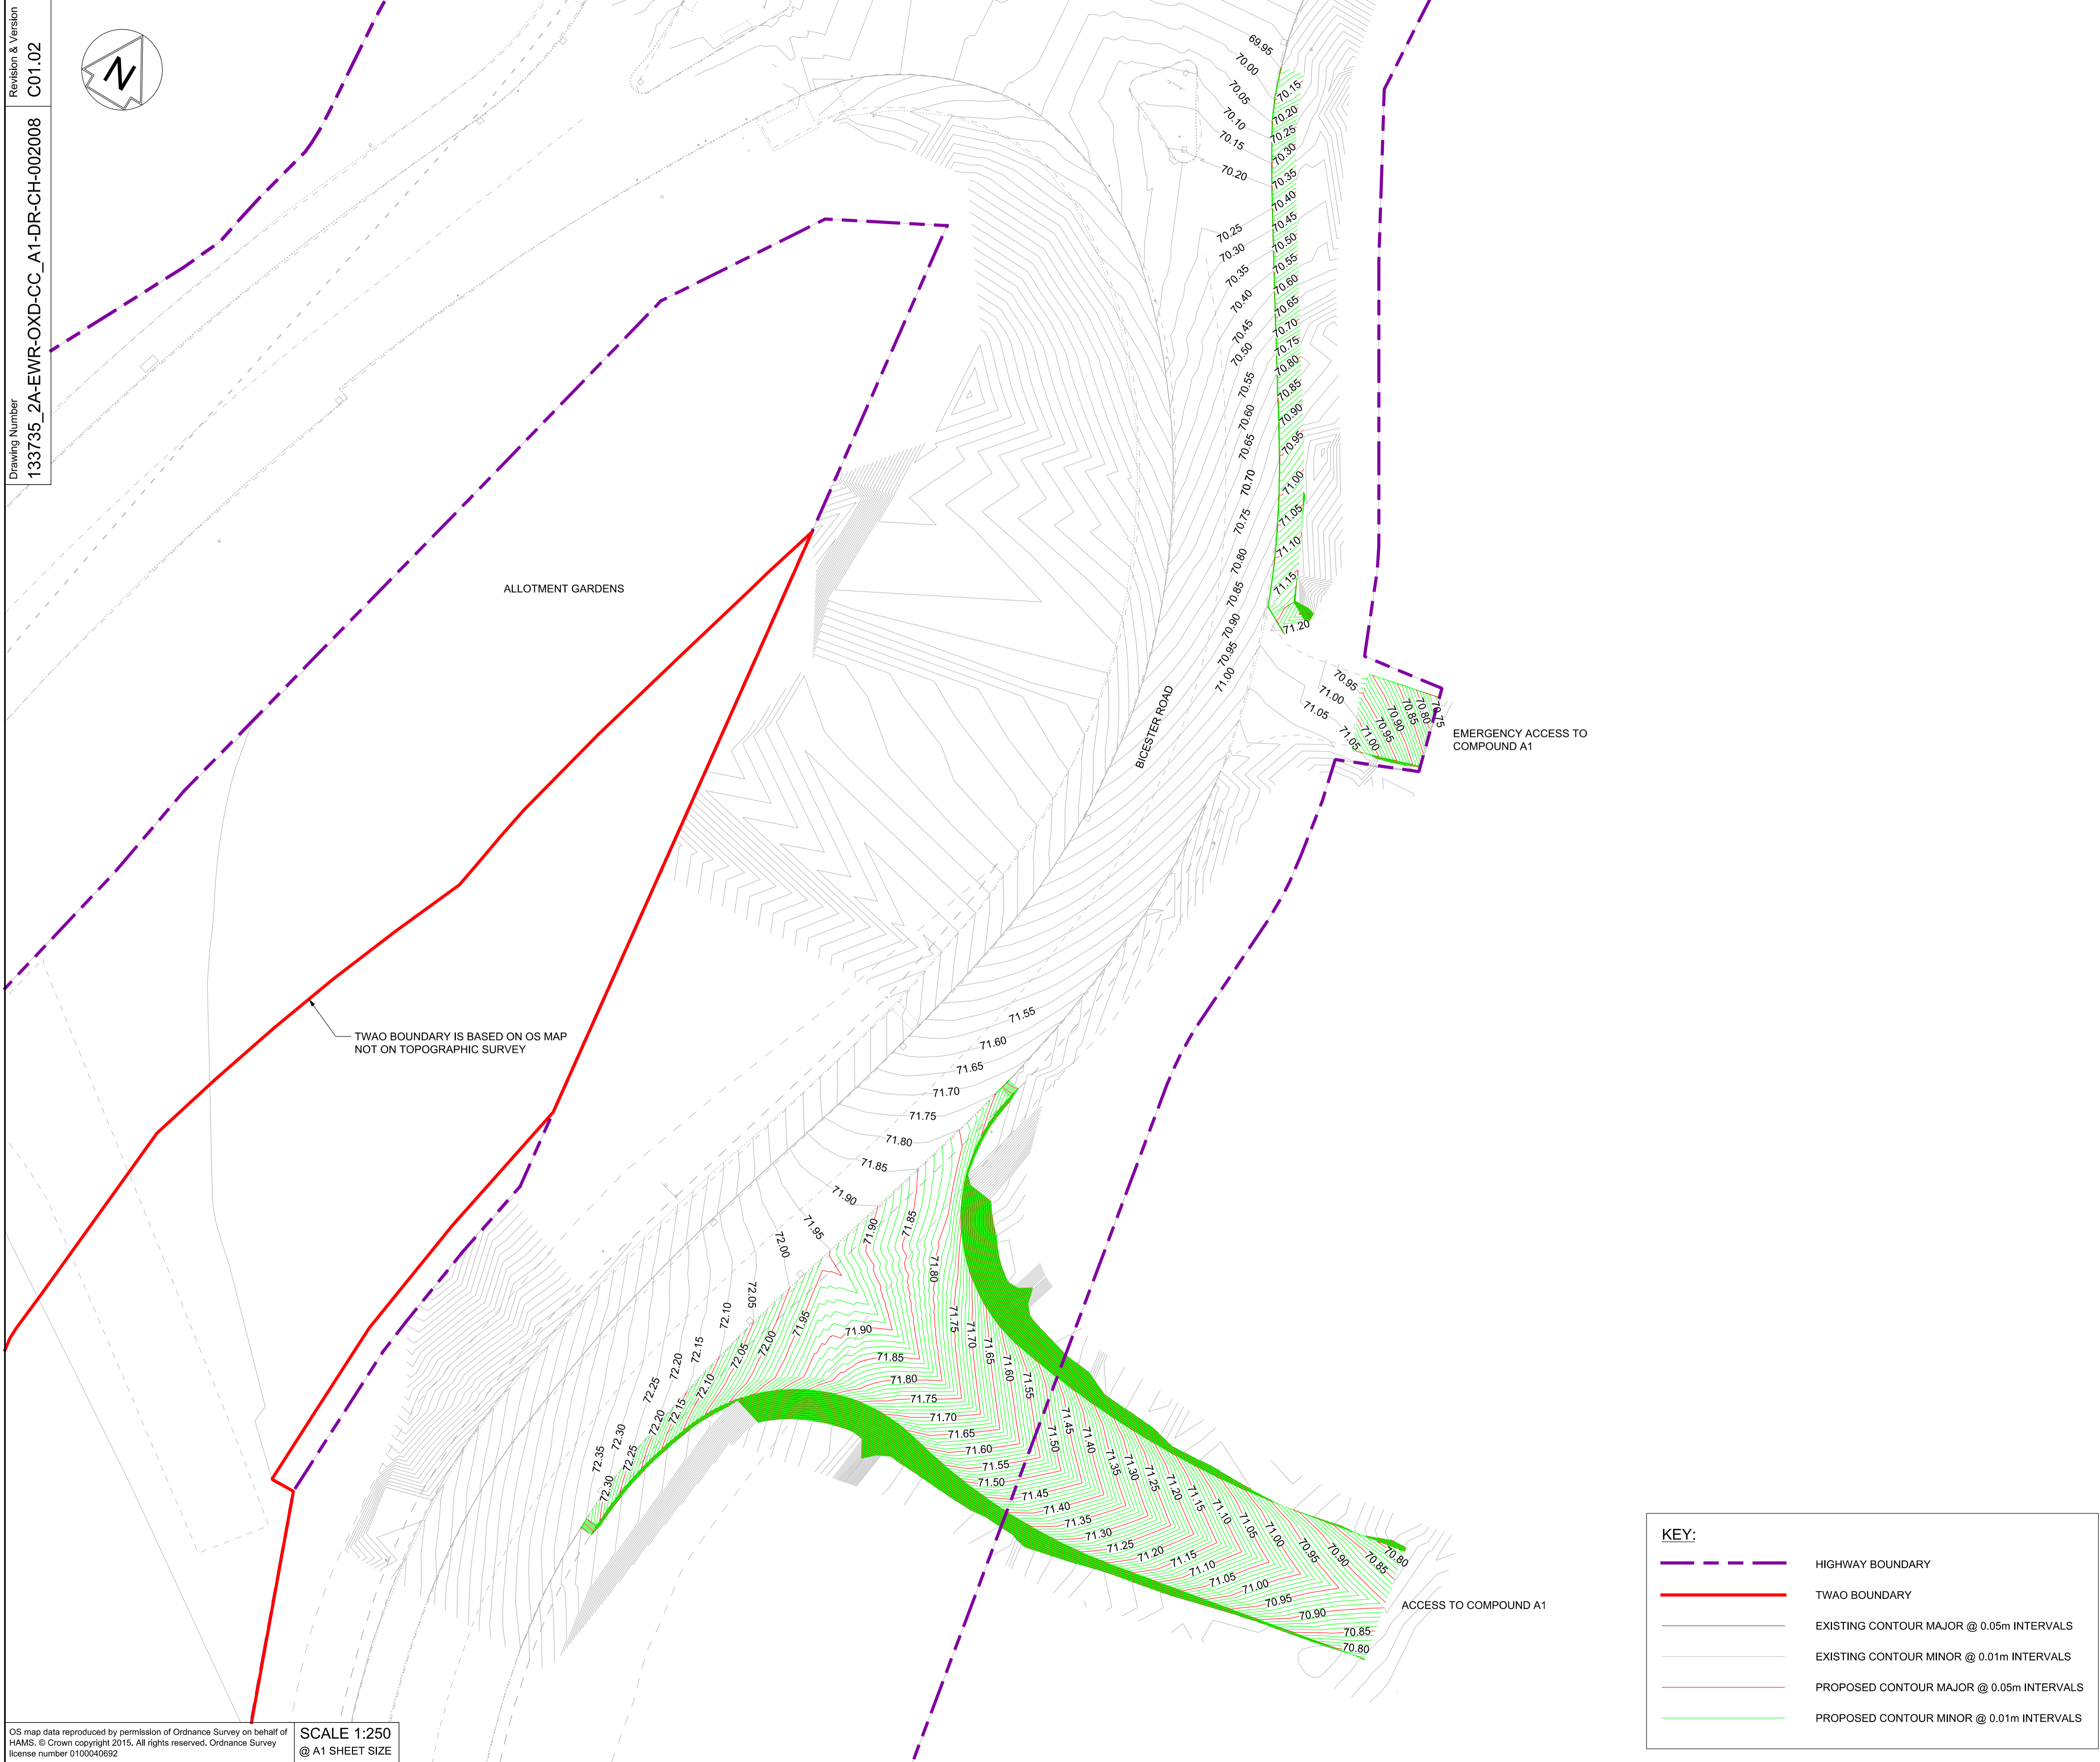


Revision & Version
C01.02
Drawing Number
133735_2A-EWR-OXD-CC_A1-DR-CH-002008

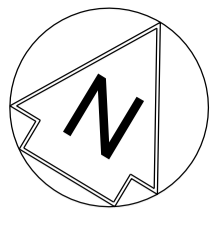

OS map data reproduced by permission of Ordnance Survey on behalf of
HAMS. © Crown copyright 2015. All rights reserved. Ordnance Survey
license number 0100040692

SCALE 1:250
@ A1 SHEET SIZE

KEY:

	HIGHWAY BOUNDARY
	TWAO BOUNDARY
	EXISTING CONTOUR MAJOR @ 0.05m INTERVALS
	EXISTING CONTOUR MINOR @ 0.01m INTERVALS
	PROPOSED CONTOUR MAJOR @ 0.05m INTERVALS
	PROPOSED CONTOUR MINOR @ 0.01m INTERVALS

NETWORK RAIL (EAST WEST RAIL WESTERN SECTION PHASE 2)

NOTES:

1. THIS DRAWING IS NOT TO BE SCALED.
2. ALL DIMENSIONS ARE IN METRES (m) UNLESS SHOWN OTHERWISE.
3. THIS DRAWING IS TO BE READ IN CONJUNCTION WITH THE HIGHWAY DESIGN PACKAGE OF DRAWINGS AND DOCUMENTS.
4. ALL WORKS TO BE IN ACCORDANCE WITH THE MANUAL OF CONTRACT DOCUMENTS FOR HIGHWAYS WORKS VOL 1 (SPECIFICATION FOR HIGHWAY WORKS) AND STANDARD CONSTRUCTION DETAILS.
5. THE CONTRACTOR IS TO VERIFY DIMENSION ON SITE AND ADVISE OF ANY INFORMATION DISCREPANCIES. TIE-IN POINTS SHOULD BE VERIFIED ON SITE WITH THE ENGINEER PRIOR TO CONSTRUCTION.

Status **SHARED - for Content Check** Suitability **S1**



Project
East West Rail (Western Section) Phase 2

Drawing Title
ACCESS TO COMPOUND A1 EXISTING AND PROPOSED CONTOURS

Designed	Nagoth Thomas Ravi Kumar	Signed	N. T. R. Kumar	Date	08/07/19
Drawn	Ravikumar KN	Signed	R. KN	Date	17/12/18
Checked	Gareth Johnston	Signed	G. Johnston	Date	08/07/19
Approved	Edward Findlay	Signed	E. Findlay	Date	08/07/19
Scale(s)	ELR - Project Chainage (Miles Yards) 1:250 OXD - 108820				
Design Package Risk Classification	Normal			Sheet	1 of 1
Alternative Reference					Revision B02
Drawing Number	133735_2A-EWR-OXD-CC_A1-DR-CH-002008				