


-  Highway Drainage
-  Adoptable SW Drainage
-  Adoptable FW Drainage
-  Adoptable SW Drainage Diversion
-  Existing SW Sewer

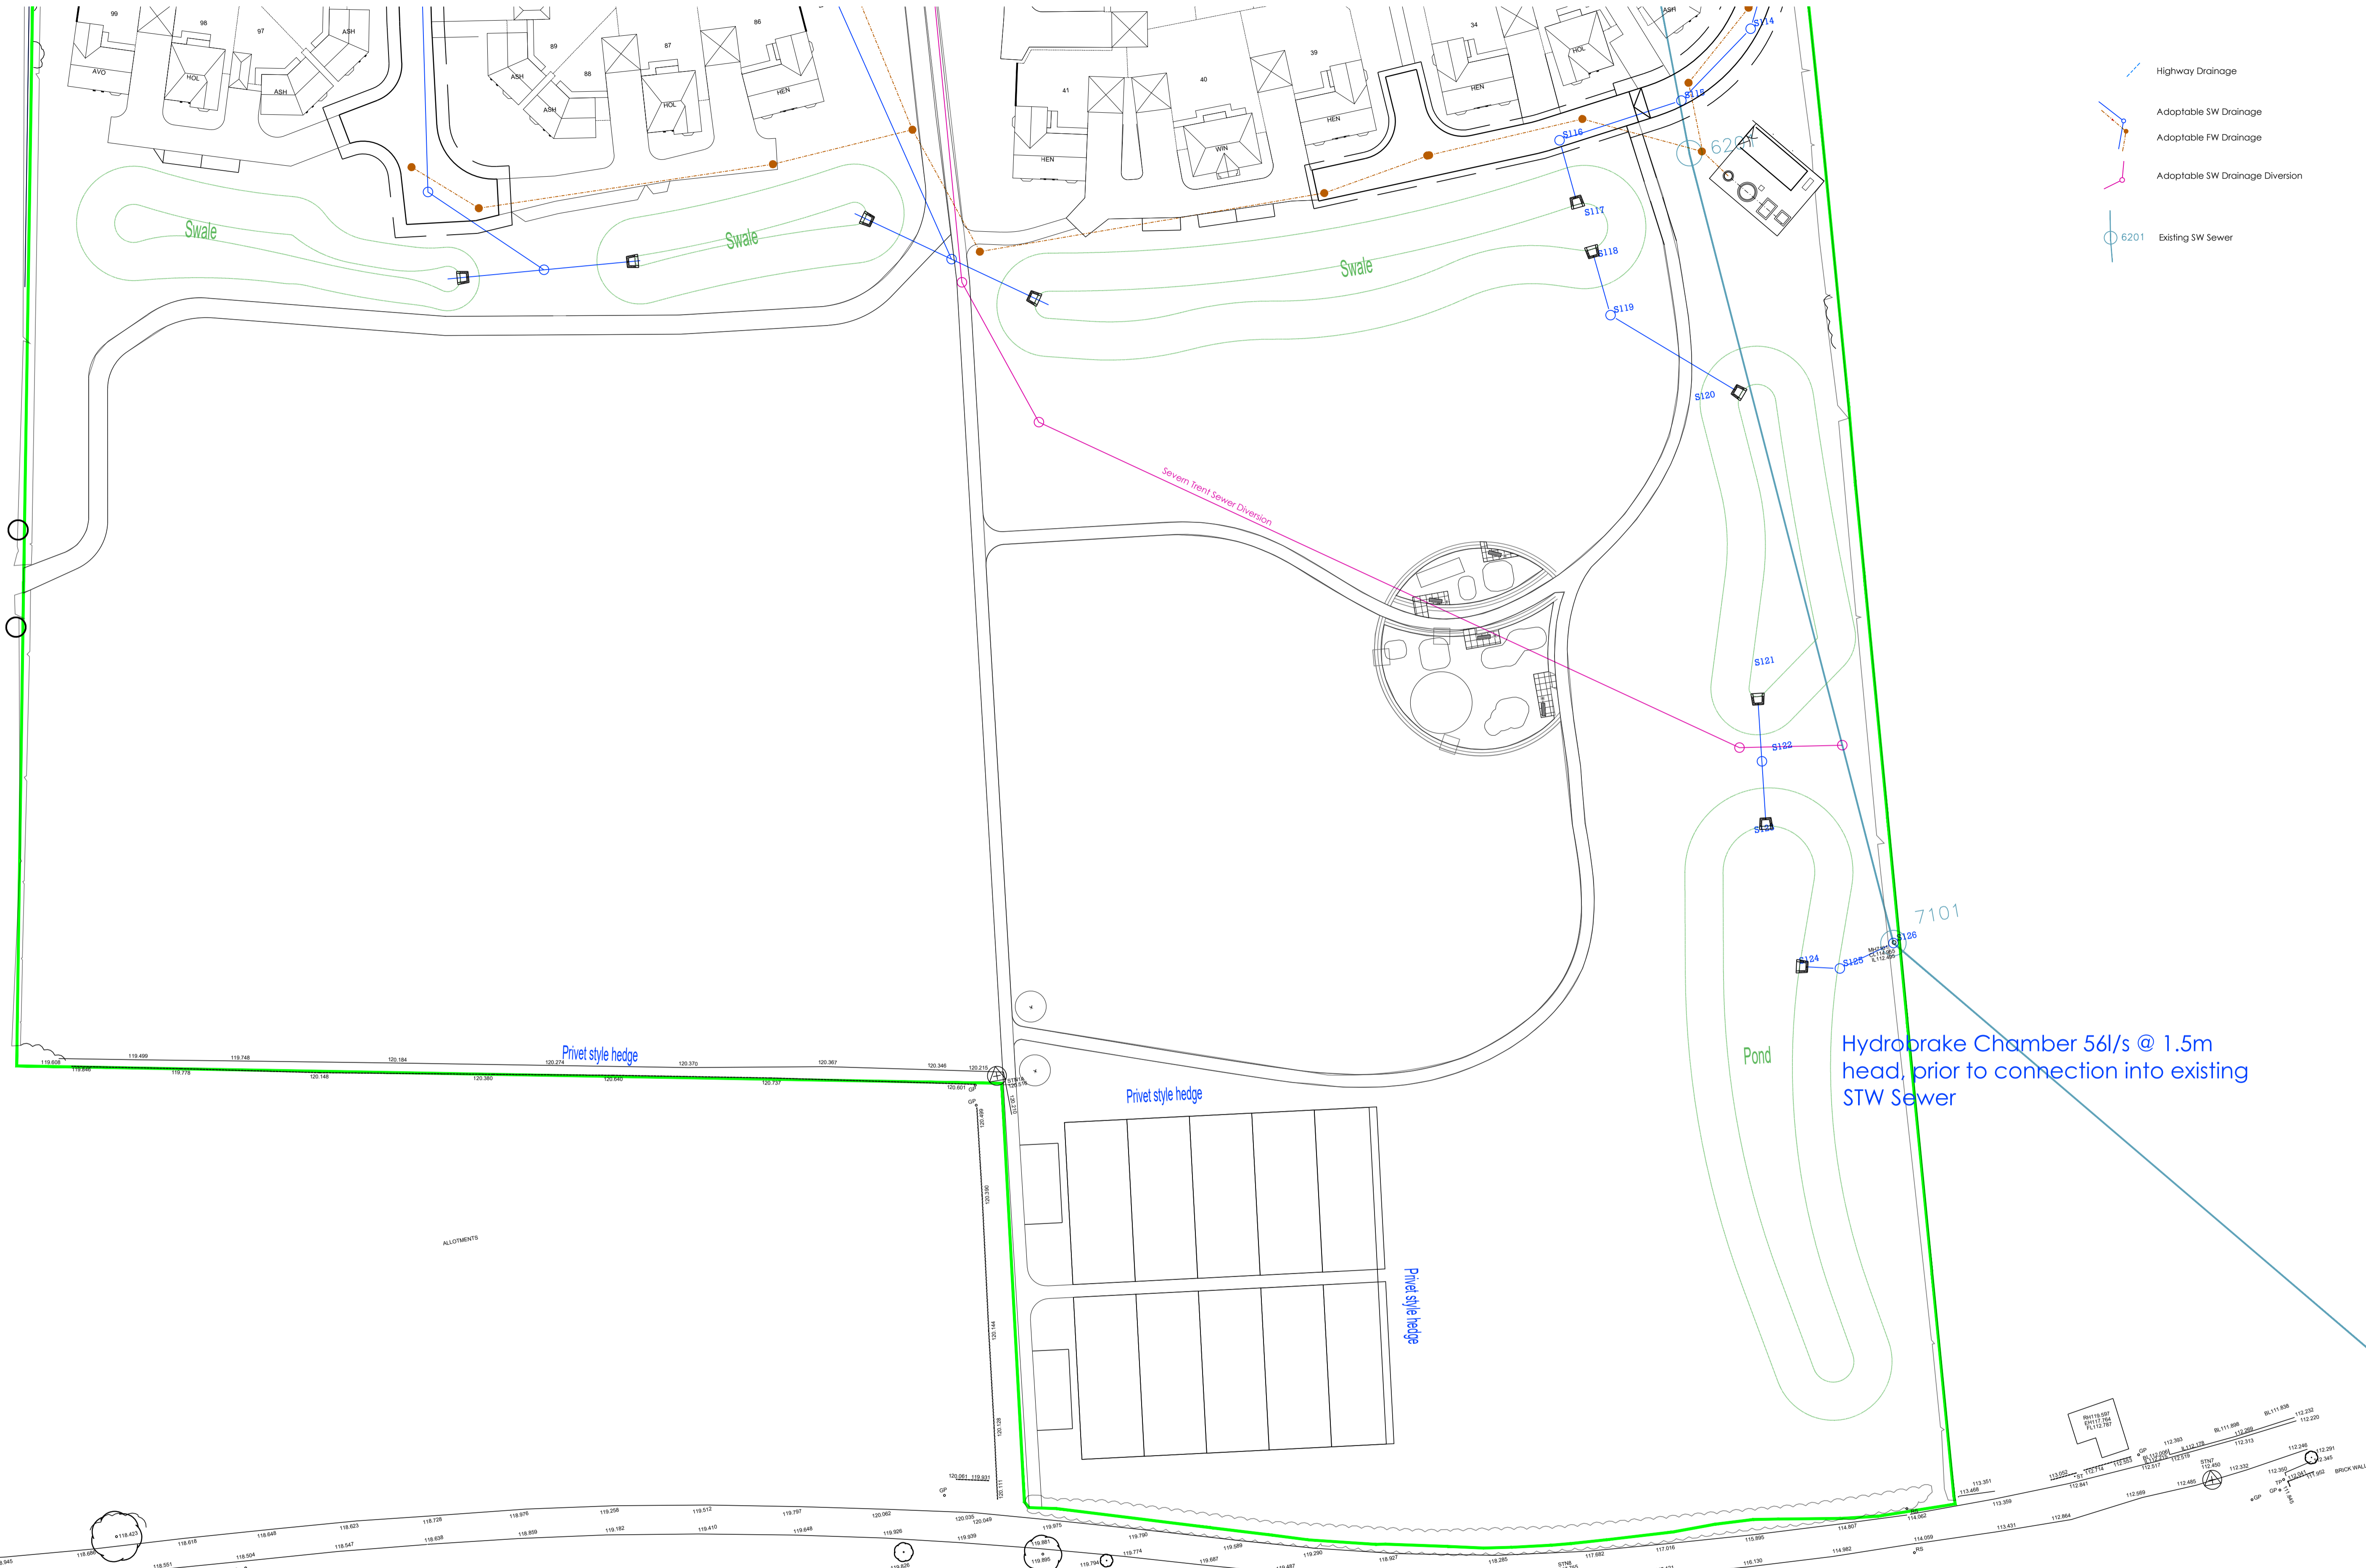

Hydrobrake Chamber 56l/s @ 1.5m head, prior to connection into existing STW Sewer



Drainage design subject to detailed design. All drainage to follow criteria as set out within approved FRA.

REV	DESCRIPTION	REV	DESCRIPTION	DATE

STATUS: **Planning Issue**

SCALE: 1:500  
DATE: April 2019  
DRAWN: RAH

TITLE: **Adoptable Drainage**

Sheet 3

PROJECT: White Post Road, Bodicote  
DRG. No: 957-03-03

**iD LTD**  
INFRASTRUCTURE DESIGN LIMITED

33 The Point  
Market Harborough  
Leicestershire LE16 7QU  
Tel: 01858 411570 Fax: 01858 411751  
Email: info@infrades.co.uk URL: www.infrades.co.uk