


Revision			
B	Revised as per client comments	AW	05.10.20
C	MUGA amendments	AW	12.11.20

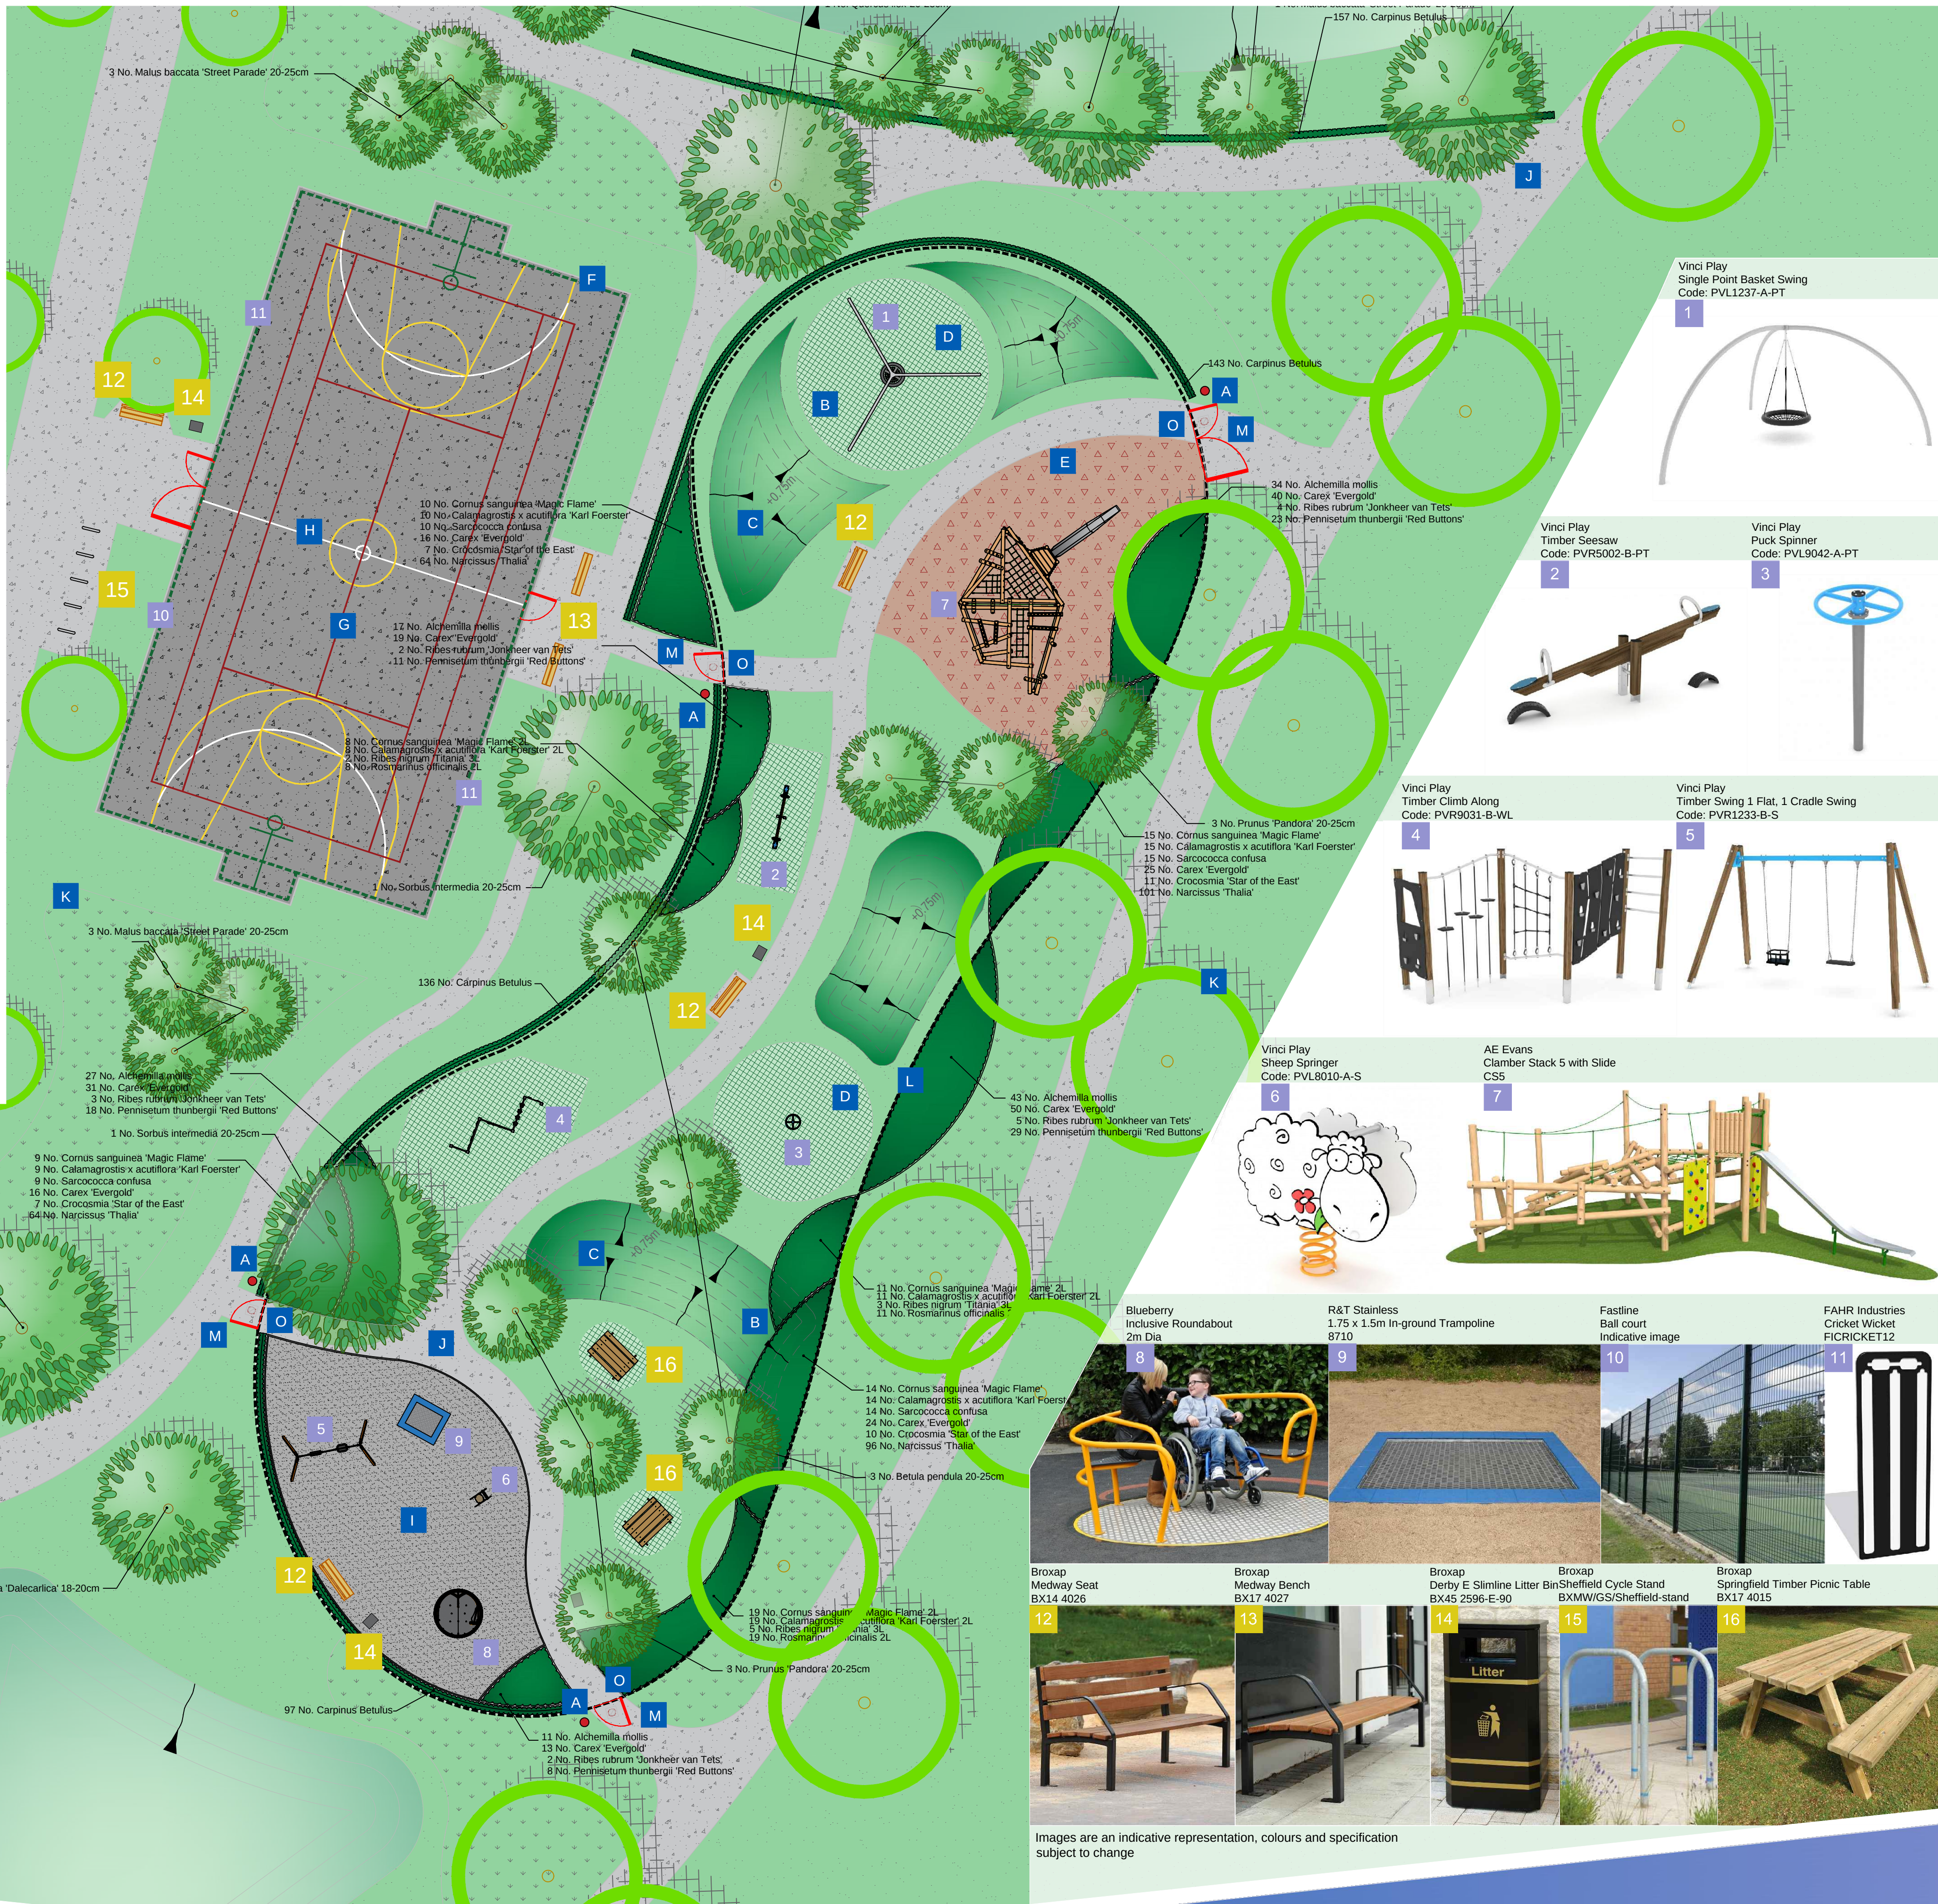

Images are an indicative representation, colours and specification subject to change

- A** Post mounted signage to be secured at the entrance in to the play space

B Premium grade turf under grass matting and over mounding

C Mounding works up to 0.75m height created using spoil generated on site. Additional suitable fill and topsoil by others if required

D Grass matting 'ecosmart' safer surfacing to areas where CFH is greater than 0.6m or required to reduce wear. Over 1.8m CFH will include a shockpad

E Bonded rubber mulch brown colour, laid over 50mm MOT type 1 with edges cut into turf - depths of rubber mulch to relate to the appropriate free fall heights

F To supply and install Multi-Use Games Area, 27.3m x 14.3m featuring:

 - 2No. Goal ends, with basketball hoops and backboards. 2m(h) x 3m(w) Goal to be recessed 1.5m, with 1m(h) lintel panel above goal
 - Side fencing to be 3m high
 - End fencing to be 3m
 - 1No. 1.2m wide 2m high single gates, complete with slam panel and lockable bolt
 - 1No. 3.0m wide 2m high dual use maintenance access gate, comprised of 1no. 1.2m wide pedestrian access gate and 1no. 1.8m wide maintenance gate, complete with slam panel and lockable bolt

All fencing to be flush top Fastmesh 868

 - 8mm dual horizontal wires,
 - 6mm vertical wires
 - 50mm x 200mm mesh
 - Lower 1.2m to be 50mm x 66mm mesh
 - Mesh to be zinc coated and Polyester powdercoated green

All posts to be 80mm x 40mm RHS, galvanised and Polyester powdercoated green

G Open graded Tarmac laid over MOT type 3 and defined with PCC edging to ball court

H Thermoplastic line markings for Football (white), Basketball (yellow) and Tennis (red), 50mm thick

I Black wetpour laid over MOT type 1 and defined with block edging provides a safer surfacing for the play equipment - depths of wetpour to relate to the appropriate free fall heights

J Tarmac footpaths by others

K Unlabelled softworks by others

L Play Spec 1m High galvanised and powdercoated Black Bowtop Fencing

M Single leaf hydraulic Pro-Safe self closing pedestrian access gate 1.2m wide in red for partially sighted users

N Double leaf combination maintenance gate 3m wide c/w hydraulic Pro-Safe self closer on one leaf in red for partially sighted users

O 'No Dogs' paving slab, 450mm x 450mm