


THE CONTRACTOR IS RESPONSIBLE FOR CHECKING ALL DIMENSIONS ON SITE. ANY DISCREPANCY SHOULD BE REPORTED TO THE CONSULTANT PRIOR TO COMMENCEMENT OF ANY WORKS.
IT IS THE CONTRACTOR'S RESPONSIBILITY TO DETERMINE THE LOCATION OF ALL UNDERGROUND SERVICES.
THIS DRAWING IS COPYRIGHT AND IS NOT TO BE REPRODUCED WITHOUT WRITTEN CONSENT OF THE PARTNERSHIP.

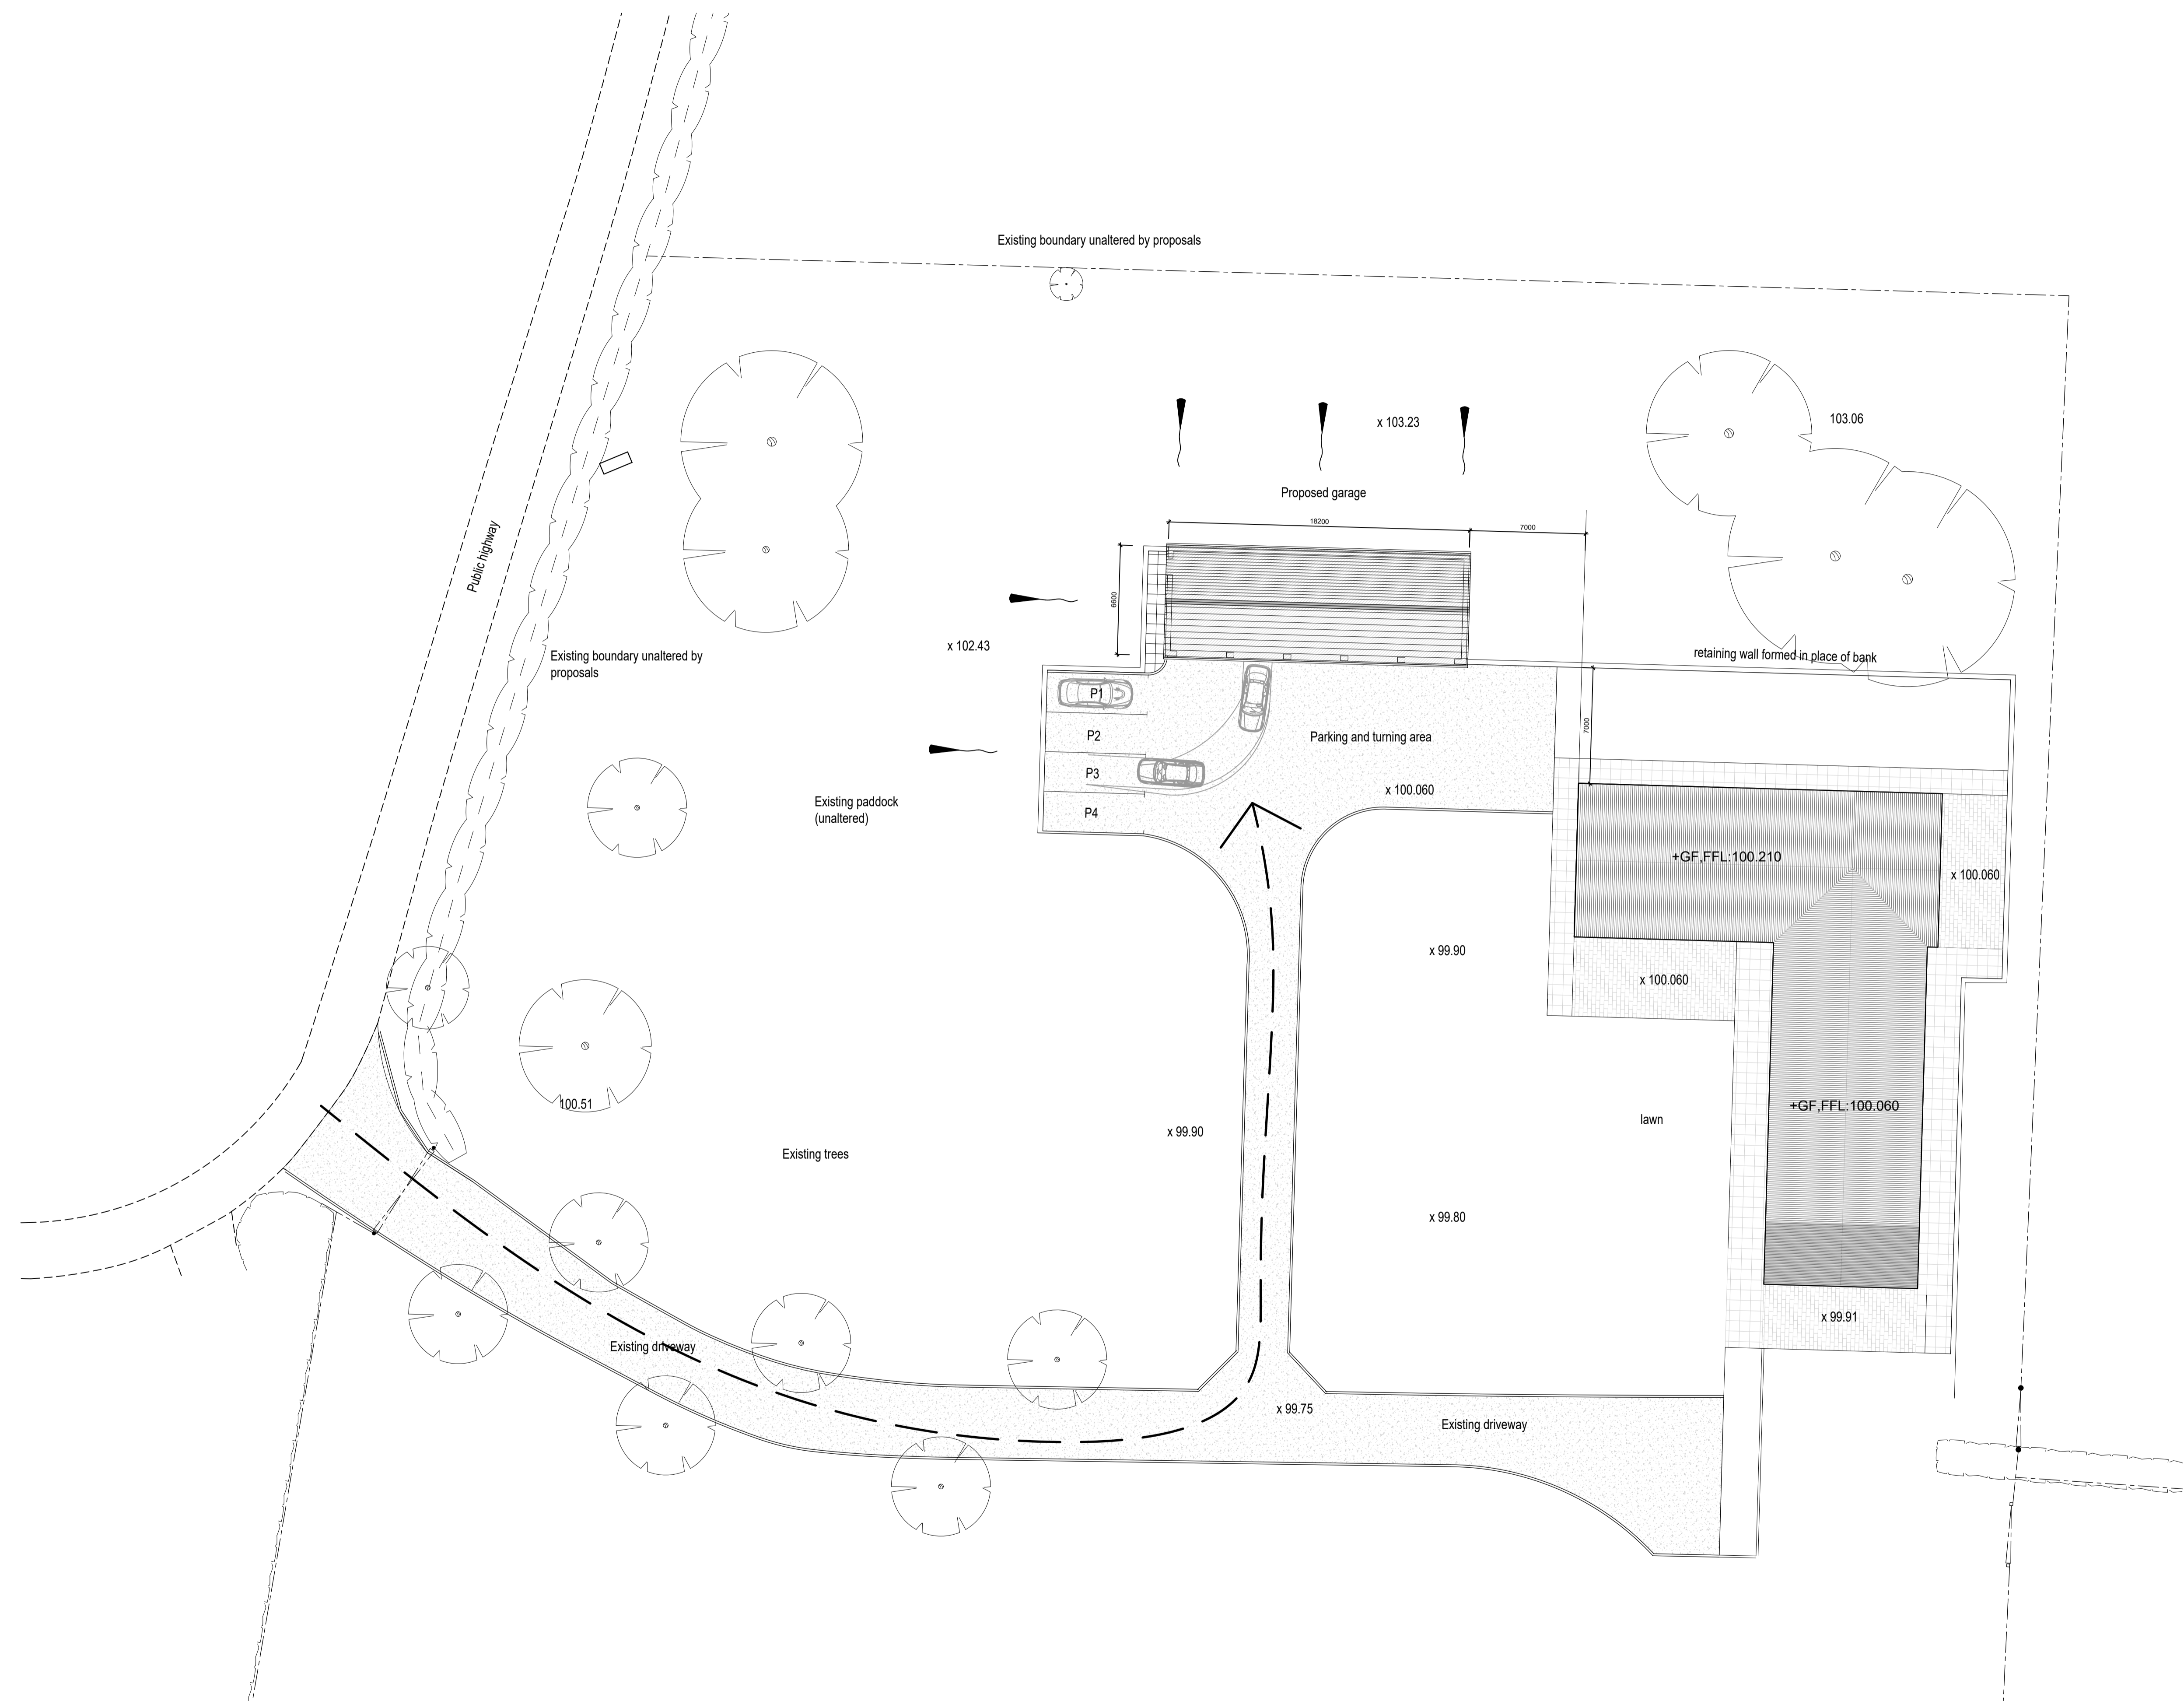

Proposed Block Plan



REVISION	DATE
D	27.08.19
C	22.08.19

PROJECT:
Brooklands Barn
Proposed Garage
CLIENT:
Mr and Mrs Bratt
DRAWING:
Block Plan

DRAWING NUMBER:
4728/20D

SCALE: 1:200@A1L
DATE: May 2019
DRAWN: LVA
CHECKED:



Bricknell's Barn
32 Lime Avenue
Eyton
Daventry
Northamptonshire NN11 3PG
t: (01327) 260585 f: (01327) 262353
enquiries@rogercoy.co.uk
Roger Coy Partnership Ltd Reg. No. 8569981